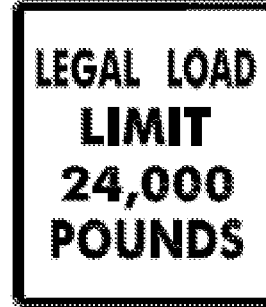




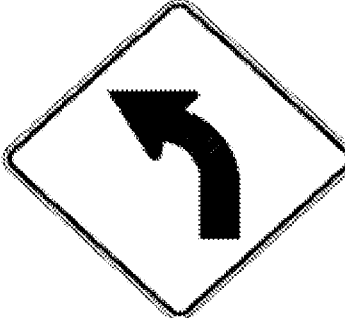




DIRECTION	MILEPOINT	LOCATION CODE (SHEET 2)	SIGN CODE	WIDTH (IN)	HEIGHT (IN)	SHEETING REMARKS	SIGN LEGEND	NEW SIGNS		EXISTING SIGNS			EXIST POST		NUMBER OF NEW POSTS	SQUARE STEEL (IN)			TUBULAR STEEL Ø (IN)				SIGN FRAME REQUIRED	REMARKS	SIGN DETAIL				
								"A"	"B"	RETAIN	SALVAGE FROM	SALVAGE TO	REMOVE	RETAIN		REMOVE	1.75	2.00	2.50	FOUNDATION	3.00	3.50			4.00	5.00	DETAIL IN SHS	DETAIL ON SHEET NUMBER	DETAIL ON STD SHEET NUMBER
																	(LB / FT)				(LB / FT)								
JAMAICA VT 100							FY-FLUORESCENT YELLOW FYG-FLUORESCENT YELLOW GREEN															"SHS"-STANDARD HIGHWAY SIGNS							
SB	2.334	G	VR-017	24	30						1		X										HENDERSON RD ^{J-42B} (TH-42)			E-141			
		G	VR-017	24	30			5.00						1	X														
SB	2.326	H	R1-1	30	30		^{HENDERSON RD J-42B} 				1		X										HENDERSON RD ^{J-42B} (TH-42)						
		H	R1-1	30	30			6.25		I	I			1	X								^{SALVAGE STREET SIGN ONTO NEW POST}	X					
SB	2.305	F	VW-054	30	30		HIDDEN DRIVE RIGHT				1		X																
SB	2.285	F	OM-3R	12	36						1		X																
		F	OM-3R	12	36			3.00						1	X									X					
SB	2.250	E	OM-3L	12	36						1		X																
		E	OM-3L	12	36			3.00						1	X									X					
SB	2.230	F	VW-054R	30	30	FY		6.25						1	X								INSTALL 10 FT IN ADVANCE OF POLE, 100 FT ± BEYOND THE OBJECT MARKER JUST REPLACED.			E-154			
SB	1.940	F	W1-2L	30	30		CURVE LEFT				1		X																
		F	W13-1	18	18		35 MPH (PLAQUE)				1																		
SB	1.900	F	W1-2L	30	30	FY		6.25						1	X								INSTALL 210 FT ± SOUTH OF PREVIOUS POSITION.	X					
		F	W13-1	18	18	FY		2.25																X					
SB	1.835	F	W1-6	48	24	FY		8.00						2	X								INSTALL 80 FT ± NORTH OF THE EXISTING LEFT ARROW AT M.P. 1.820.	X					
SIGN SUMMARY SHEET							SHEET TOTALS	40.00	0.00	0	0	0	7	0	0	8	120							PROJECT NAME: Stamford-Andover VT100					
VERMONT AGENCY OF TRANSPORTATION							TOWN TOTALS	391.9	0.0	33.0	4.0	4.0	69	0.0	0.0	66	990.0							PROJECT NUMBER: STPG SIGN(20)					
								SF	SF	EA	EA	EA	EA	EA	EA	EA	FT							FILE NAME: Jamaica.xls	PLOT DATE: 8/6/2009				
																								PROJECT MANAGER: N. Avery	DRAWN BY: T. Guazzoni				
																								DESIGNED BY: M. Miller	CHECKED BY: T. Guazzoni				
																								JAMAICA SHEET 6	SHEET 142 OF 198				