


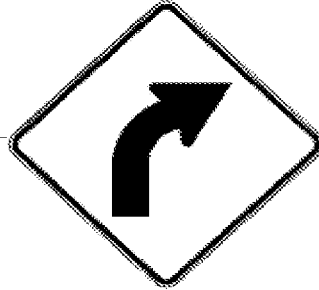
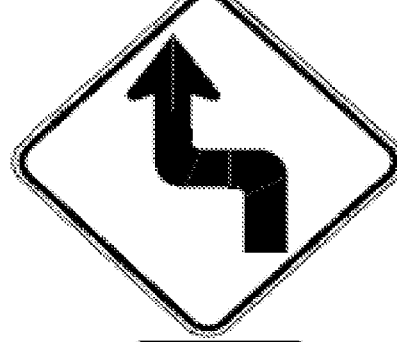

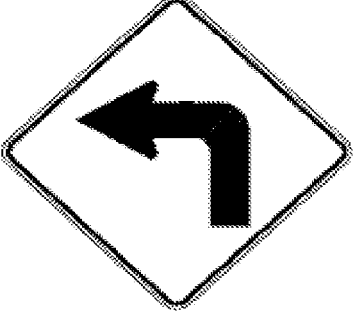



DIRECTION	MILEPOINT	LOCATION CODE (SHEET 2)	SIGN CODE	WIDTH (IN)	HEIGHT (IN)	SHEETING REMARKS	SIGN LEGEND	NEW SIGNS		EXISTING SIGNS			EXIST POST		NUMBER OF NEW POSTS	SQUARE STEEL (IN)			TUBULAR STEEL Ø (IN)				SIGN FRAME REQUIRED	REMARKS	SIGN DETAIL				
								"A"	"B"	RETAIN	SALVAGE FROM	SALVAGE TO	REMOVE	RETAIN		REMOVE	1.75	2.00	2.50	FOUNDATION	3.00	3.50			4.00	5.00	DETAIL IN SHS	DETAIL ON SHEET NUMBER	DETAIL ON STD SHEET NUMBER
																	(LB / FT)				(LB / FT)								
JAMAICA VT 100							FY-FLUORESCENT YELLOW FYG-FLUORESCENT YELLOW GREEN															"SHS"-STANDARD HIGHWAY SIGNS							
SB	1.834	E	W1-6	48	24	FY		8.00									X						INSTALL 5 FT ± SOUTH OF THE SB-FACING ARROW. THIS ARROW FACES NB TRAFFIC, IN THE SB LANE. FY SHEETING.	X					
SB	1.820	F	W1-6	48	24		<=== LARGE ARROW				1																		
SB	1.801	F	W1-6	48	24	FY	 1000 1309 0180	8.00														SALVAGE MM ONTO NEW POST	INSTALL 5 FT ± NORTH OF THE EXISTING RIGHT ARROW AT M.P. 1.800.	X					
SB	1.800	E	W1-6	48	24						1																		
		E	W1-6	48	24	FY		8.00															FACES NB TRAFFIC	X					
SB	1.382	F	W1-2R	30	30						1																		
		F	W1-2R	30	30	FY		6.25															ASSURE 10 FT MIN TO UTILITY POLE.	X					
SB	1.233	F	W1-4L	30	30		LEFT REVERSE CURVE 				1																		
		F	W1-3L	30	30	FY		6.25																					
		F	W13-1	18	18	FY		2.25																					
NEW SIGN SEE SHEET I49																													
SB	0.727	F	W1-1RL	30	30		LEFT TURN 				1																		
		F	W13-1	18	18		25 MPH (PLAQUE) 				1																		
SB	0.680	F	W1-1RL	30	30	FY		6.25															INSTALL 250 FT ± SOUTH OF PREVIOUS POSITION.	X					
		F	W13-1	18	18	FY		2.25																					
SB	0.604	F	W1-6	48	24						1																		
SIGN SUMMARY SHEET							SHEET TOTALS	47.25	0.00	0	0	0	7	0	0	9	135							PROJECT NAME: Stamford-Andover VT100					
VERMONT AGENCY OF TRANSPORTATION							TOWN TOTALS	391.9	0.0	33.0	4.0	4.0	69	0.0	0.0	66	990.0							PROJECT NUMBER: STPG SIGN(20)					
								SF	SF	EA	EA	EA	EA	EA	EA	EA	FT						FILE NAME: Jamaica.xls						
																							PLOT DATE: 8/6/2009						
																							PROJECT MANAGER: N. Avery						
																							DRAWN BY: T. Guazzoni						
																							DESIGNED BY: M. Miller						
																							JAMAICA SHEET 7						
																								CHECKED BY: T. Guazzoni					
																								SHEET 143 OF 198					