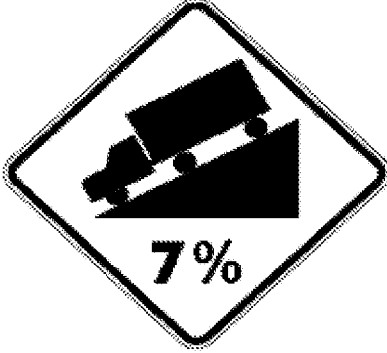
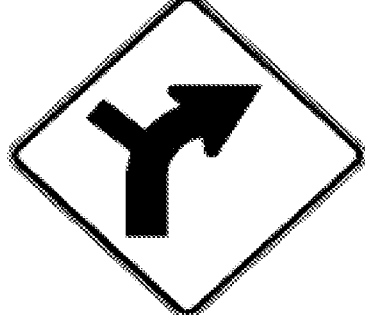

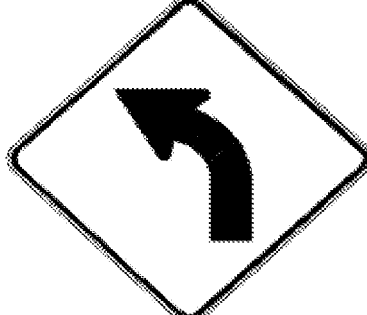


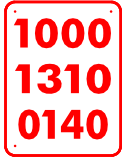


DIRECTION	MILEPOINT	LOCATION CODE (SHEET 2)	SIGN CODE	WIDTH (IN)	HEIGHT (IN)	SHEETING REMARKS	SIGN LEGEND	NEW SIGNS		EXISTING SIGNS			EXIST POST		NUMBER OF NEW POSTS	SQUARE STEEL (IN)			TUBULAR STEEL Ø (IN)				SIGN FRAME REQUIRED	REMARKS	SIGN DETAIL			
								"A"	"B"	RETAIN	SALVAGE FROM	SALVAGE TO	REMOVE	RETAIN		REMOVE	1.75	2.00	2.50	3.00	3.50	4.00			5.00	DETAIL IN SHS	DETAIL ON SHEET NUMBER	DETAIL ON STD SHEET NUMBER
																	(LB / FT)			(LB / FT)								
LONDONDERRY VT 100							FY-FLUORESCENT YELLOW FYG-FLUORESCENT YELLOW GREEN															"SHS"-STANDARD HIGHWAY SIGNS						
NB	0.477	A	W7-1	30	30		HILL SYMBOL																					
		A	W7-1b	30	30			6.25						1			X							X				
NB	0.812	A	W1-10R	30	30		RIGHT CURVE WITH LH SIDE ROAD																					
		A	W16-8	24	12		SPRING HILL RD																					
NB	0.900	A	W1-10R	30	30			6.25																				
		A	W16-8	30	8			1.67																	8			
NB	1.010	A	W1-2L	30	30		LEFT CURVE																					
		A	W1-2L	30	30			6.25																				
NB	1.320	A	VD-062AS	72	16		BUSINESS SIGN			1																		
NB	1.392	C	VR-017	24	30																							
		C	VR-017	24	30			5.00																	E-141			
NB	1.397	D	R1-1	30	30																							
		D	R1-1	30	30			6.25																				
NB	1.730	A	W2-1L	30	30		LEFT/RIGHT SEPARATED SIDE ROADS																					
SIGN SUMMARY SHEET							SHEET TOTALS	31.67	0.00	1	0	0	7	0	0	5	75					PROJECT NAME: Stamford-Andover VT100						
VERMONT AGENCY OF TRANSPORTATION							TOWN TOTALS	729.7	0.0	22.0	4.0	4.0	151	0.0	0.0	118	1770.0					PROJECT NUMBER: STPG SIGN(20)						
								SF	SF	EA	EA	EA	EA	EA	EA	EA	FT					FILE NAME: Londonderrv.xls	PLOT DATE: 8/6/2009					
																					PROJECT MANAGER: N. Avery	DRAWN BY: T. Guazzoni						
																					DESIGNED BY: J. Kelly	CHECKED BY: T. Guazzoni						
																					LONDONDERRY SHEET 1	SHEET 150 OF 198						