


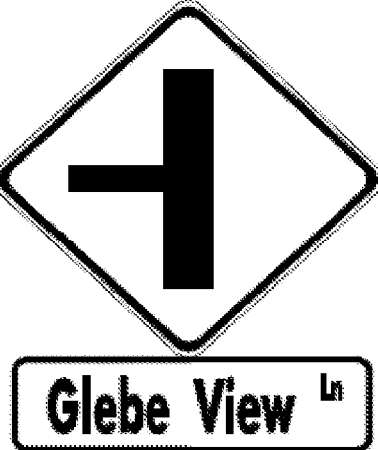


DIRECTION	MILEPOINT	LOCATION CODE (SHEET 2)	SIGN CODE	WIDTH (IN)	HEIGHT (IN)	SHEETING REMARKS	SIGN LEGEND	NEW SIGNS		EXISTING SIGNS			EXIST POST		NUMBER OF NEW POSTS	SQUARE STEEL (IN)			TUBULAR STEEL Ø (IN)				SIGN FRAME REQUIRED	REMARKS	SIGN DETAIL				
								"A"	"B"	RETAIN	SALVAGE FROM	SALVAGE TO	REMOVE	RETAIN		REMOVE	1.75	2.00	2.50	FOUNDATION	3.00	3.50			4.00	5.00	DETAIL IN SHS	DETAIL ON SHEET NUMBER	DETAIL ON STD SHEET NUMBER
																	(LB / FT)				(LB / FT)								
LONDONDERRY VT 100							FY-FLUORESCENT YELLOW FYG-FLUORESCENT YELLOW GREEN															"SHS"-STANDARD HIGHWAY SIGNS							
NB	1.750	A	W2-2MaL	30	30			6.25						1		X							INSTALL 400 FEET SOUTH OF INTERSECTION		6				
		A	W16-8	30	8			1.67																	8				
NB	2.070	A	W7-1	30	30						1																		
		A	W7-1b	30	30			6.25							1		X							X					
NB	2.155	A	VD-062AS	72	16		BUSINESS SIGN			1																			
		A	VD-062B	72	16		BUSINESS SIGN			1																			
		A	VD-062AS	72	16		BUSINESS SIGN			1																			
NB	2.454	C	VR-017	24	30							1											TH-49, WINDY RISE LANE EAST						
		C	VR-017	24	30			5.00							1		X									E-141			
NB	2.459	D	R1-1	30	30							1											TH-49, WINDY RISE LANE EAST						
		D	R1-1	30	30			6.25							1		X							X					
NB	2.657	A	W1-3R	48	48		RIGHT REVERSE TURN					1																	
		A	W16-2	24	18		1400 FEET					1																	
NB	2.690	A	W3-5	36	36		SPEED REDUCTION (30) SIGN RETAINED			1													SEE SEPARATE ENVELOPE FOR SIGN CHANGES IN THIS TOWN						
NB	2.755	A	VD-018	30	18							1																	
SIGN SUMMARY SHEET							SHEET TOTALS	25.42	0.00	4	0	0	6	0	0	4	60						PROJECT NAME: Stamford-Andover VT100						
VERMONT AGENCY OF TRANSPORTATION							TOWN TOTALS	729.7	0.0	22.0	4.0	4.0	151	0.0	0.0	118	1770.0						PROJECT NUMBER: STPG SIGN(20)						
								SF	SF	EA	EA	EA	EA	EA	EA	EA	FT					FILE NAME: Londonderrv.xls	PLOT DATE: 8/6/2009						
																					DESIGNED BY: J. Kelly	DRAWN BY: T. Guazzoni							
																					CHECKED BY: T. Guazzoni	SHEET 151 OF 198							