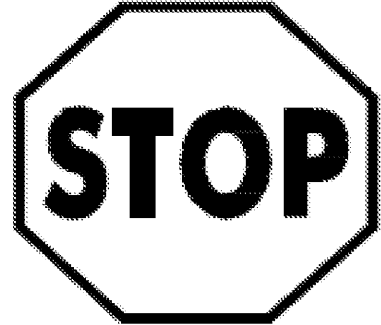
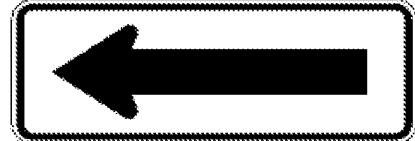



DIRECTION	MILEPOINT	LOCATION CODE (SHEET 2)	SIGN CODE	WIDTH (IN)	HEIGHT (IN)	SHEETING REMARKS	SIGN LEGEND	NEW SIGNS		EXISTING SIGNS				EXIST POST		NUMBER OF NEW POSTS	SQUARE STEEL (IN)			TUBULAR STEEL Ø (IN)				SIGN FRAME REQUIRED	REMARKS	SIGN DETAIL		
								"A"	"B"	RETAIN	SALVAGE FROM	SALVAGE TO	REMOVE	RETAIN	REMOVE		1.75	2.00	2.50	3.00	3.50	4.00	5.00			DETAIL IN SHS	DETAIL ON SHEET NUMBER	DETAIL ON STD SHEET NUMBER
																	(LB / FT)			(LB / FT)								
LONDONDERRY VT 100							FY-FLUORESCENT YELLOW FYG-FLUORESCENT YELLOW GREEN															"SHS"-STANDARD HIGHWAY SIGNS						
NB	3.010	D	R1-1	30	30																							
		D	R1-1	30	30			6.25																		X		
NB	3.007	A	M3-3S	24	12		SOUTH																					
		A	M1-5	30	24		VERMONT 100																					
		A	M6-1S	21	15		<--- LEFT																					
		A	M3-1S	24	12		NORTH																					
		A	M1-5	30	24		VERMONT 100																					
		A	M6-3S	21	15		^UP ARROW																					
		A	M3-1S	24	12		NORTH																					
		A	M1-5	24	24		VERMONT 100																					
		A	M6-1S	21	15		<--- LEFT																					
		A	W1-6	48	24	FY		8.00																		X		
NB	3.012	A	W1-3R	30	30		RIGHT REVERSE TURN WITH SIDE ROAD																					
		A	W13-1	18	18		20 MPH PLAQUE																					
																												
NB	3.017	A	M3-1	24	12			2.00																		X		
SIGN SUMMARY SHEET							SHEET TOTALS	16.25	0.00	0	0	0	12	0	0	4	60						PROJECT NAME: Stamford-Andover VT100					
								SF	SF	EA	EA	EA	EA	EA	EA	EA	FT						PROJECT NUMBER: STPG SIGN(20)					
VERMONT AGENCY OF TRANSPORTATION							TOWN TOTALS	729.7	0.0	22.0	4.0	4.0	151	0.0	0.0	118	1770.0						FILE NAME: Londonderrv.xls					
																							PLOT DATE: 8/6/2009					
																							DRAWN BY: T. Guazzoni					
																							DESIGNED BY: J. Kelly					
																							CHECKED BY: T. Guazzoni					
																							SHEET 154 OF 198					