
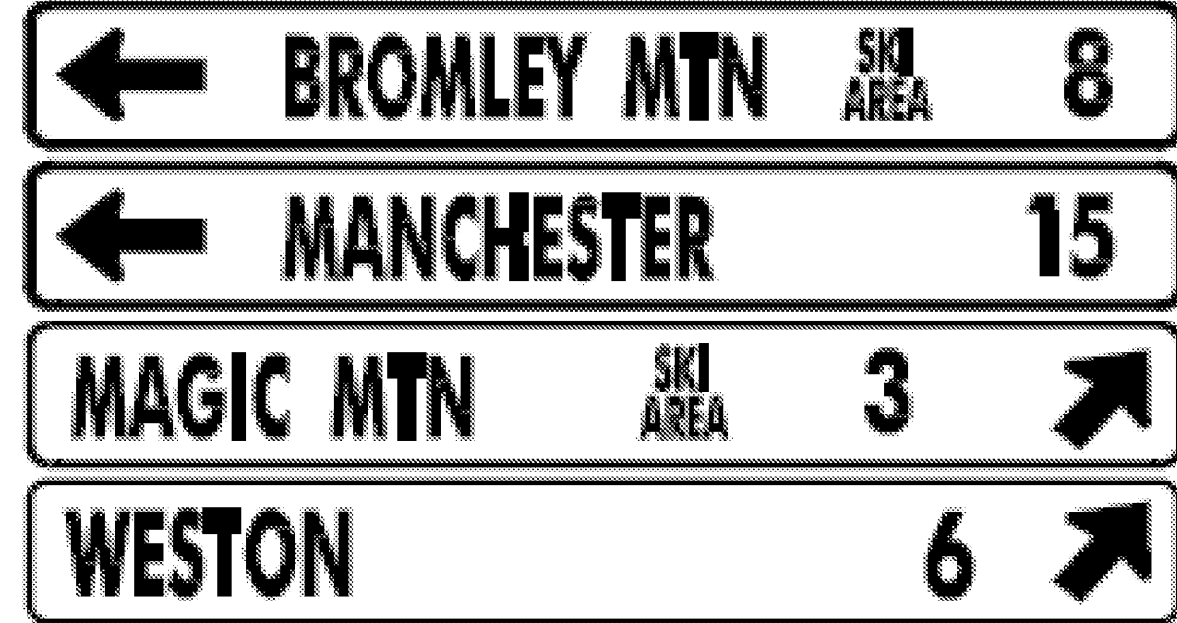


DIRECTION	MILEPOINT	LOCATION CODE (SHEET 2)	SIGN CODE	WIDTH (IN)	HEIGHT (IN)	SHEETING REMARKS	SIGN LEGEND	NEW SIGNS		EXISTING SIGNS				EXIST POST		NUMBER OF NEW POSTS	SQUARE STEEL (IN)			TUBULAR STEEL Ø (IN)				SIGN FRAME REQUIRED	REMARKS	SIGN DETAIL		
								"A"	"B"	RETAIN	SALVAGE FROM	SALVAGE TO	REMOVE	RETAIN	REMOVE		1.75	2.00	2.50	3.00	3.50	4.00	5.00			DETAIL IN SHS	DETAIL ON SHEET NUMBER	DETAIL ON STD SHEET NUMBER
																	(LB / FT)			(LB / FT)								
<b>LONDONDERRY VT 100</b>							FY-FLUORESCENT YELLOW FYG-FLUORESCENT YELLOW GREEN															"SHS"-STANDARD HIGHWAY SIGNS						
			A	M1-5	24	24							1															
			A	M2-1	21	15		2.19							1	X								GREEN ON WHITE SHEETING	X			
			A	M1-5	24	24		4.00																		E-136B		
NB	5.722		A	D1-1G	72	10							1	X														
			A	D1-1A	72	10																						
			A	D1-1A	72	10																						
			A	D1-1S	72	10																						
			A	D1-1A	72	12		6.00																		5		
			A	D1-1A	72	12		6.00																		5		
			A	D1-1A	72	12		6.00																		5		
NB	5.768		A	M3-4S	24	12							1	X														
			A	M1-5	24	24																						
			A	M5-1S	21	15																						
			A	M3-2S	24	12																						
<b>SIGN SUMMARY SHEET</b>							SHEET TOTALS	30.19	0.00	0	0	0	9	0	0	1	15							PROJECT NAME: Stamford-Andover VT100				
								SF	SF	EA	EA	EA	EA	EA	EA	EA	FT							PROJECT NUMBER: STPG SIGN(20)				
VERMONT AGENCY OF TRANSPORTATION							TOWN TOTALS	729.7	0.0	22.0	4.0	4.0	151	0.0	0.0	118	1770.0							FILE NAME: Londonderrv.xls	PLOT DATE: 8/6/2009			
																								PROJECT MANAGER: N. Avery	DRAWN BY: T. Guazzoni			
																									DESIGNED BY: J. Kelly	CHECKED BY: T. Guazzoni		
																									LONDONDERRY SHEET 8	SHEET 157 OF 198		