

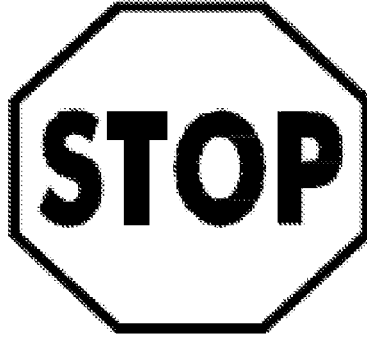






DIRECTION	MILEPOINT	LOCATION CODE (SHEET 2)	SIGN CODE	WIDTH (IN)	HEIGHT (IN)	SHEETING REMARKS	SIGN LEGEND	NEW SIGNS		EXISTING SIGNS			EXIST POST		NUMBER OF NEW POSTS	SQUARE STEEL (IN)			TUBULAR STEEL Ø (IN)				SIGN FRAME REQUIRED	REMARKS	SIGN DETAIL			
								"A"	"B"	RETAIN	SALVAGE FROM	SALVAGE TO	REMOVE	RETAIN		REMOVE	1.75	2.00	2.50	3.00	3.50	4.00			5.00	DETAIL IN SHS	DETAIL ON SHEET NUMBER	DETAIL ON STD SHEET NUMBER
																	(LB / FT)			(LB / FT)								
<b>LONDONDERRY VT 100</b>							FY-FLUORESCENT YELLOW FYG-FLUORESCENT YELLOW GREEN															"SHS"-STANDARD HIGHWAY SIGNS						
NB	5.842	A	VR-041	24	24		THROUGH WAY BEGINS HERE				1			X														
		A	R2-1	24	30						1																	
		B	VR-040	24	24		THROUGH WAY ENDS HERE				1																	
		A	R2-1	24	30			5.00						1		X							X					
NB	5.859	C	VR-017	24	24						1			X									TH-14, POND ST					
		C	VR-017	24	30			5.00						1		X									E-141			
NB	5.863	D	R1-1	30	30						1			X									TH-14, POND ST					
		D	R1-1	30	30			6.25						1		X							X					
NB	5.871	A	M3-1	24	12						1			X														
		A	M1-5A	24	24						1																	
		A	D2-1	72	12			6.00						2		X									5			
		A	D2-1	72	12			6.00																	5			
		A	M3-1	24	12			2.00															GREEN ON WHITE SHEETING	X				
		A	M1-5	30	24			5.00															INSTALL ON LEFT POST			E-136B		
NB	5.911	A	S3-1	30	30						1			X														
<b>SIGN SUMMARY SHEET</b>							SHEET TOTALS	35.25	0.00	0	0	0	8	0	0	5	75						PROJECT NAME: <b>Stamford-Andover VT100</b>					
VERMONT AGENCY OF TRANSPORTATION							TOWN TOTALS	729.7	0.0	22.0	4.0	4.0	151	0.0	0.0	118	1770.0						PROJECT NUMBER: <b>STPG SIGN(20)</b>	FILE NAME: <b>Londonderrv.xls</b>	PLOT DATE: <b>8/6/2009</b>			
								SF	SF	EA	EA	EA	EA	EA	EA	EA	FT						DESIGNED BY: <b>J. Kelly</b>	DRAWN BY: <b>T. Guazzoni</b>	CHECKED BY: <b>T. Guazzoni</b>			
																							LONDONDERRY SHEET 10	SHEET <b>159</b> OF <b>198</b>				