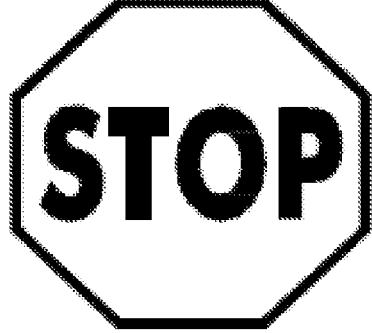


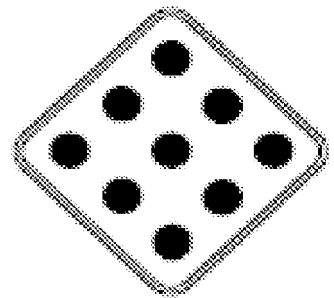

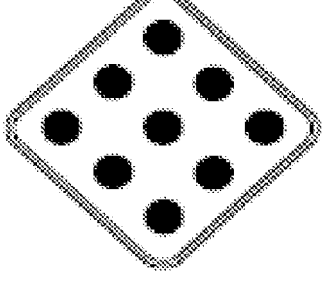




DIRECTION	MILEPOINT	LOCATION CODE (SHEET 2)	SIGN CODE	WIDTH (IN)	HEIGHT (IN)	SHEETING REMARKS	SIGN LEGEND	NEW SIGNS		EXISTING SIGNS			EXIST POST		NUMBER OF NEW POSTS	SQUARE STEEL (IN)			TUBULAR STEEL Ø (IN)				SIGN FRAME REQUIRED	REMARKS	SIGN DETAIL				
								"A"	"B"	RETAIN	SALVAGE FROM	SALVAGE TO	REMOVE	RETAIN		REMOVE	1.75	2.00	2.50	FOUNDATION	3.00	3.50			4.00	5.00	DETAIL IN SHS	DETAIL ON SHEET NUMBER	DETAIL ON STD SHEET NUMBER
																	(LB / FT)				(LB / FT)								
LONDONDERRY VT 100							FY-FLUORESCENT YELLOW FYG-FLUORESCENT YELLOW GREEN															"SHS"-STANDARD HIGHWAY SIGNS							
			H R1-1	30	30			6.25						1	X									X					
SB	5.820		F R1-1	30	30					1			X	X										REPLACED IN 2009 ON RT. II PROJECT.					
			F R1-1	36	36	1000 1310 0584		0.00 9.00						2	X									X					
SB	5.794		F OM1-1	18	18						1			X															
			E R1-1	30	30						1																		
			F OM1-1	18	18		 	2.25						1	X									INSTALL SIGNS BACK TO BACK AS EXISTING	X				
			E R1-1	30	30																			X					
SB	5.784		H R1-1	30	30						1			X															
			G OM1-1	18	18						1																		
			H R1-1	30	30		 	6.25						1	X									INSTALL SIGNS BACK TO BACK AS EXISTING	X				
			G OM1-1	18	18																			X					
SB	5.779		H R1-1	30	30							1			X														
			H R1-1	30	30																			X					
SB	5.768		F M3-3S	24	12		SOUTH					1			X														
			F M1-5	30	24		VERMONT 100					1																	
SIGN SUMMARY SHEET							SHEET TOTALS	29.50 38.50	0.00	0	0	0	7	0	0	6	90												
VERMONT AGENCY OF TRANSPORTATION							TOWN TOTALS	729.7	0.0	22.0	4.0	4.0	151	0.0	0.0	118	1770.0												
PROJECT NAME: Stamford-Andover VT100																					PROJECT NUMBER: STPG SIGN(20)								
FILE NAME: Londonderrv.xls												PLOT DATE: 8/6/2009																	
PROJECT MANAGER: N. Avery												DRAWN BY: T. Guazzoni																	
DESIGNED BY: J. Kelly												CHECKED BY: T. Guazzoni																	
LONDONDERRY SHEET 15																					SHEET 164 OF 198								