
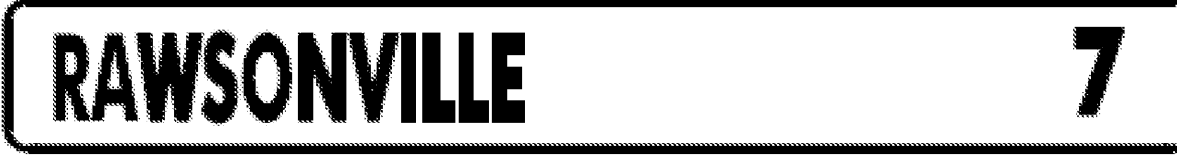

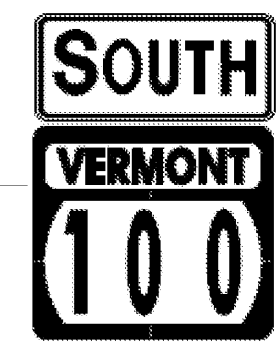


DIRECTION	MILEPOINT	LOCATION CODE (SHEET 2)	SIGN CODE	WIDTH (IN)	HEIGHT (IN)	SHEETING REMARKS	SIGN LEGEND	NEW SIGNS		EXISTING SIGNS				EXIST POST		NUMBER OF NEW POSTS	SQUARE STEEL (IN)			TUBULAR STEEL Ø (IN)				SIGN FRAME REQUIRED	REMARKS	SIGN DETAIL				
								"A"	"B"	RETAIN	SALVAGE FROM	SALVAGE TO	REMOVE	RETAIN	REMOVE		1.75	2.00	2.50	3.00	3.50	4.00	5.00			DETAIL IN SHS	DETAIL ON SHEET NUMBER	DETAIL ON STD SHEET NUMBER		
																	(LB / FT)			(LB / FT)										
<b>LONDONDERRY VT 100</b>							FY-FLUORESCENT YELLOW FYG-FLUORESCENT YELLOW GREEN																"SHS"-STANDARD HIGHWAY SIGNS							
SB	5.750	F	D2-1	72	12			6.00							2		X										INSTALL ASSEMBLY 100 FEET SOUTH OF EXISTING ROUTE MARKER ASSEMBLY		5	
		F	D2-1	72	12			6.00																					5	
		F	D2-1	72	12			6.00																					5	
		F	M3-3	24	12			2.00																X			GREEN ON WHITE SHEETING. INSTALL ON LH POST			
		F	M1-5	30	24			5.00																			INSTALL ON LH POST			E-136B
SB	5.624	F	VD-062AL	72	16		BUSINESS SIGN			1																				
SB	5.564	F	R2-1	24	30		SPEED LIMIT 50					1																		
		F	R2-1	24	30		SPEED LIMIT 50	5.00							1		X								X					
SB	5.240	F	VW-133R	30	30		HIDDEN DRIVES RIGHT			1																				
		F	W16-2	24	18		600 FEET			1																				
SB	4.783	F	VW-054R	30	30		HIDDEN DRIVE RIGHT			1																				
SB	4.049	F	W1-4L	30	30		LEFT REVERSE CURVE				1																			
		F	W13-1	18	18		35 MPH PLAQUE				1																			
SB	3.973	F	W1-4L	30	30		LEFT REVERSE CURVE					1					X										REINSTALL SIGNS 400 FEET SOUTH OF EXISTING LEFT REVERSE CURVE ASSEMBLY			
		F	W13-1	18	18		35 MPH PLAQUE					1																		
<b>SIGN SUMMARY SHEET</b>							SHEET TOTALS	30.00	0.00	4	2	2	1	0	0	4	60							PROJECT NAME: <b>Stamford-Andover VT100</b>						
								SF	SF	EA	EA	EA	EA	EA	EA	EA	FT							PROJECT NUMBER: <b>STPG SIGN(20)</b>						
VERMONT AGENCY OF TRANSPORTATION							TOWN TOTALS	729.7	0.0	22.0	4.0	4.0	151	0.0	0.0	118	1770.0							FILE NAME: <b>Londonderrv.xls</b>	PLOT DATE: <b>8/6/2009</b>					
																							PROJECT MANAGER: <b>N. Avery</b>	DRAWN BY: <b>T. Guazzoni</b>						
																							DESIGNED BY: <b>J. Kelly</b>	CHECKED BY: <b>T. Guazzoni</b>						
																							LONDONDERRY SHEET 16	SHEET <b>165</b> OF <b>198</b>						