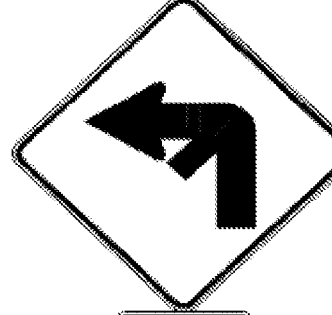

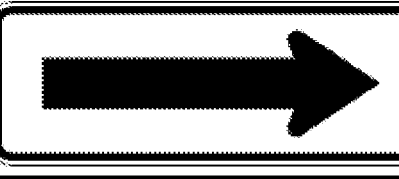


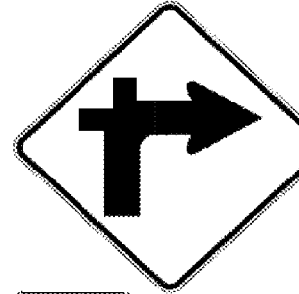



DIRECTION	MILEPOINT	LOCATION CODE (SHEET 2)	SIGN CODE	WIDTH (IN)	HEIGHT (IN)	SHEETING REMARKS	SIGN LEGEND	NEW SIGNS		EXISTING SIGNS			EXIST POST		NUMBER OF NEW POSTS	SQUARE STEEL (IN)			TUBULAR STEEL Ø (IN)				SIGN FRAME REQUIRED	REMARKS	SIGN DETAIL				
								"A"	"B"	RETAIN	SALVAGE FROM	SALVAGE TO	REMOVE	RETAIN		REMOVE	1.75	2.00	2.50	FOUNDATION	3.00	3.50			4.00	5.00	DETAIL IN SHS	DETAIL ON SHEET NUMBER	DETAIL ON STD SHEET NUMBER
																	(LB / FT)				(LB / FT)								
<b>LONDONDERRY VT 100</b>							FY-FLUORESCENT YELLOW FYG-FLUORESCENT YELLOW GREEN															"SHS"-STANDARD HIGHWAY SIGNS							
SB	3.144	F	W1-1fM L	30	30	FY		6.25						1		X							INSTALL 50 FEET SOUTH OF EXISTING LEFT TURN ASSEMBLY		6				
		F	W13-1	18	18	FY			2.25																X				
SB	3.119	E	W1-6	48	24						1		X																
		E	W1-6	48	24	FY			8.00					2		X							FACES NB TRAFFIC	X					
SB	3.104	F	W1-6	48	24						1		X																
		F	W1-6	48	24	FY			8.00					2		X								X					
SB	3.084	E	W1-6	48	24						1		X																
		E	W1-6	48	24	FY			8.00					2		X							FACES NB TRAFFIC	X					
SB	3.067	F	W1-1McR	36	36		MODIFIED RIGHT TURN				1		X																
		F	W13-1	24	24		20 MPH PLAQUE				1																		
SB	3.037	F	R2-1	24	30		SPEED LIMIT 30				1		X																
		F	W1-1McR	36	36	FY		9.00						2		X									X				
		F	W13-1	24	24	FY			4.00															INSTALL ON LH POST	X				
SB	3.012	F	M3-3S	24	12		SOUTH				1		X																
		F	M1-5	24	24		VERMONT				1																		
<b>SIGN SUMMARY SHEET</b>							SHEET TOTALS	45.50	0.00	0	0	0	8	0	0	9	135						PROJECT NAME: <b>Stamford-Andover VT100</b>						
VERMONT AGENCY OF TRANSPORTATION								SF	SF	EA	EA	EA	EA	EA	EA	EA	EA	FT						PROJECT NUMBER: <b>STPG SIGN(20)</b>					
							TOWN TOTALS	729.7	0.0	22.0	4.0	4.0	151	0.0	0.0	118	1770.0						FILE NAME: <b>Londonderrv.xls</b>	PLOT DATE: <b>8/6/2009</b>					
																							PROJECT MANAGER: <b>N. Avery</b>	DRAWN BY: <b>T. Guazzoni</b>					
																							DESIGNED BY: <b>J. Kelly</b>	CHECKED BY: <b>T. Guazzoni</b>					
																							LONDONDERRY SHEET 18	SHEET <b>167</b> OF <b>198</b>					