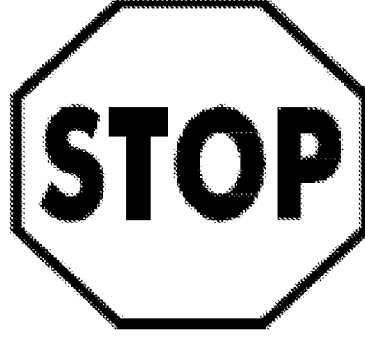
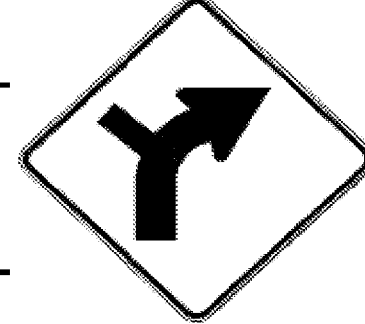
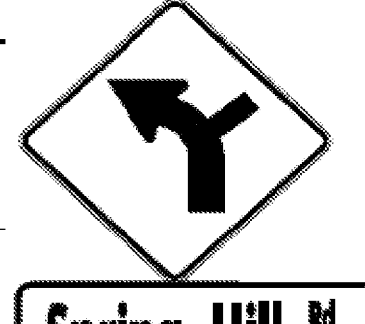


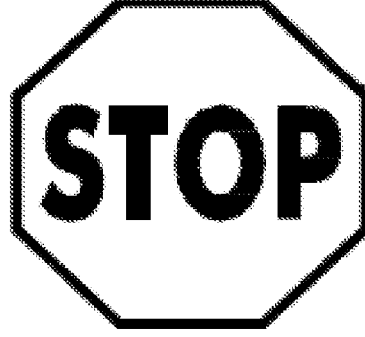


DIRECTION	MILEPOINT	LOCATION CODE (SHEET 2)	SIGN CODE	WIDTH (IN)	HEIGHT (IN)	SHEETING REMARKS	SIGN LEGEND	NEW SIGNS		EXISTING SIGNS			EXIST POST		NUMBER OF NEW POSTS	SQUARE STEEL (IN)			TUBULAR STEEL Ø (IN)				SIGN FRAME REQUIRED	REMARKS	SIGN DETAIL				
								"A"	"B"	RETAIN	SALVAGE FROM	SALVAGE TO	REMOVE	RETAIN		REMOVE	1.75	2.00	2.50	FOUNDATION	3.00	3.50			4.00	5.00	DETAIL IN SHS	DETAIL ON SHEET NUMBER	DETAIL ON STD SHEET NUMBER
																	(LB / FT)				(LB / FT)								
<b>LONDONDERRY VT 100</b>							FY-FLUORESCENT YELLOW FYG-FLUORESCENT YELLOW GREEN															"SHS"-STANDARD HIGHWAY SIGNS							
SB	1.815	H	R1-1	30	30																		TH-45, GLEBE VIEW LANE						
		H	R1-1	30	30			6.25																X					
SB	1.628	F	W1-10R	30	30		RIGHT CURVE WITH LEFT SIDE ROAD																						
SB	1.610	F	VD-062AS	72	16		BUSINESS SIGN			1																			
																							INSTALL 650 FEET SOUTH OF EXISTING RIGHT CURVE ASSEMBLY	X					
SB	1.505	F	W1-10R	30	30			6.25																					
SB	1.128	F	W1-10L	30	30		LEFT CURVE WITH RH SIDE ROAD																						
		F	W16-8	24	12		SPRING HILL RD																						
																							INSTALL 300 FEET NORTH OF THE SPRING HILL RD INTERSECTION	X					
SB	1.050	F	W1-10L	30	30			6.25																					
		F	W16-8	30	8																				8				
																							TH-41, SPRING HILL RD						
SB	0.988	G	VR-017	24	30			5.00																		E-141			
																							TH-41, SPRING HILL RD						
SB	0.984	H	R1-1	30	30			6.25																X					
		H	R1-1	30	30																								
SB	0.180	F	W11-7	30	30		EQUESTRIAN																						
SB	0.054	F	W7-1	30	30																								
<b>SIGN SUMMARY SHEET</b>							SHEET TOTALS	31.67	0.00	1	0	0	8	0	0	5	75							PROJECT NAME: <b>Stamford-Andover VT100</b>					
VERMONT AGENCY OF TRANSPORTATION							TOWN TOTALS	729.7	0.0	22.0	4.0	4.0	151	0.0	0.0	118	1770.0							PROJECT NUMBER: <b>STPG SIGN(20)</b>					
								SF	SF	EA	EA	EA	EA	EA	EA	EA	FT								FILE NAME: <b>Londonderrv.xls</b>	PLOT DATE: <b>8/6/2009</b>			
																									PROJECT MANAGER: <b>N. Avery</b>	DRAWN BY: <b>T. Guazzoni</b>			
																									DESIGNED BY: <b>J. Kelly</b>	CHECKED BY: <b>T. Guazzoni</b>			
																									LONDONDERRY SHEET 21	SHEET <b>170</b> OF <b>198</b>			