
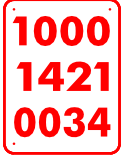










DIRECTION	MILEPOINT	LOCATION CODE (SHEET 2)	SIGN CODE	WIDTH (IN)	HEIGHT (IN)	SHEETING REMARKS	SIGN LEGEND	NEW SIGNS		EXISTING SIGNS			EXIST POST		NUMBER OF NEW POSTS	SQUARE STEEL (IN)			TUBULAR STEEL Ø (IN)				SIGN FRAME REQUIRED	REMARKS	SIGN DETAIL				
								"A"	"B"	RETAIN	SALVAGE FROM	SALVAGE TO	REMOVE	RETAIN		REMOVE	1.75	2.00	2.50	3.00	3.50	4.00			5.00	DETAIL IN SHS	DETAIL ON SHEET NUMBER	DETAIL ON STD SHEET NUMBER	
																	(LB / FT)			(LB / FT)									
WESTON VT 100							FY-FLUORESCENT YELLOW FYG-FLUORESCENT YELLOW GREEN															"SHS"-STANDARD HIGHWAY SIGNS							
			D R1-1	30	30		LONGLEY LOOP  	6.25						1	X									X					
NB	0.415	C	VR-017	24	30			5.00						1	X										TH-48, LONGLEY LOOP		E-141		
NB	0.420	D	R1-1	30	30			6.25				1	X											X		TH-48, LONGLEY LOOP			
NB	0.430	C	VR-017	24	24			5.00				1	X													TH-48, LONGLEY LOOP		E-141	
NB	0.440	D	R1-1	30	30		LONGLEY LOOP 	6.25				1	X											X		TH-48, LONGLEY LOOP			
NB	0.647	C	VR-017	24	24			5.00				1	X													TH-36, BOYNTON RD		E-141	
NB	0.653	D	R1-1	24	24		 	6.25				1	X											X		TH-36, BOYNTON RD			
NB	1.510	A	VD-062B	72	16		BUSINESS SIGN			1			X																
NB	1.863	C	VR-017	24	30		DALE RD 	5.00				1	X													TH-33, DALE RD		E-141	
SIGN SUMMARY SHEET							SHEET TOTALS	45.00	0.00	1	3	3	6	0	0	8	120												
VERMONT AGENCY OF TRANSPORTATION							TOWN TOTALS	774.4	0.0	26.0	12.0	12.0	139	0.0	0.0	140	2100.0												
PROJECT NAME: Stamford-Andover VT100																					PROJECT NUMBER: STPG SIGN(20)								
FILE NAME: Weston.xls												PLOT DATE: 8/6/2009																	
PROJECT MANAGER: N. Avery												DRAWN BY: T. Guazzoni																	
DESIGNED BY: J. Kelly												CHECKED BY: T. Guazzoni																	
WESTON SHEET 2												SHEET 173 OF 198																	