






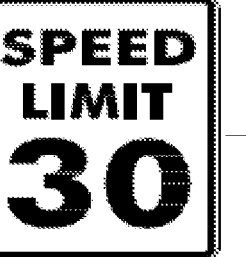


DIRECTION	MILEPOINT	LOCATION CODE (SHEET 2)	SIGN CODE	WIDTH (IN)	HEIGHT (IN)	SHEETING REMARKS	SIGN LEGEND	NEW SIGNS		EXISTING SIGNS			EXIST POST		NUMBER OF NEW POSTS	SQUARE STEEL (IN)			TUBULAR STEEL Ø (IN)				SIGN FRAME REQUIRED	REMARKS	SIGN DETAIL				
								"A"	"B"	RETAIN	SALVAGE FROM	SALVAGE TO	REMOVE	RETAIN		REMOVE	1.75	2.00	2.50	FOUNDATION	3.00	3.50			4.00	5.00	DETAIL IN SHS	DETAIL ON SHEET NUMBER	DETAIL ON STD SHEET NUMBER
																	(LB / FT)				(LB / FT)								
WESTON VT 100							FY-FLUORESCENT YELLOW FYG-FLUORESCENT YELLOW GREEN															"SHS"-STANDARD HIGHWAY SIGNS							
NB	2.668	A	R2-1	30	36			7.50						1		X							INSTALL 30 FEET NORTH OF EXISTING SPEED LIMIT 40 SIGN		6				
NB	2.736	C	VR-017	24	30							1				X							TH-44, PIPER HILL RD						
		C	VR-017	24	30			5.00						1		X										E-141			
NB	2.741	D	R1-1	30	30							1				X							TH-44, PIPER HILL RD						
		D	R1-1	30	30			6.25						1		X									X				
NB	2.767	A	W3-5	36	36		SPEED REDUCTION (30)			1						X													
NB	2.810	A	VD-018	30	18							1				X										E-128A			
		A	VD-018	30	18			3.75						1		X													
NB	2.850	A	R2-1	24	30		SPEED LIMIT 30					1				X													
NB	2.895	A	R2-1	30	36			7.50						1		X							INSTALL 240 FEET NORTH OF EXISTING AND SOUTH OF UTILITY POLE		6				
NB	2.942	A	W11-2	30	30		PEDESTRIAN			1						X													
		A	W16-9	24	12		AHEAD			1																			
NB	3.010	A	R2-1	24	30							1				X													
		A	R2-1	24	30			5.00						1		X									X				
NB	3.052	A	W11-2	30	30		PEDESTRIAN			1						X													
SIGN SUMMARY SHEET							SHEET TOTALS	35.00	0.00	4	0	0	5	0	0	6	90						PROJECT NAME: Stamford-Andover VT100						
VERMONT AGENCY OF TRANSPORTATION							TOWN TOTALS	774.4	0.0	26.0	12.0	12.0	139	0.0	0.0	140	2100.0						PROJECT NUMBER: STPG SIGN(20)	FILE NAME: Weston.xls	PLOT DATE: 8/6/2009				
								SF	SF	EA	EA	EA	EA	EA	EA	EA	FT					DESIGNED BY: J. Kelly	DRAWN BY: T. Guazzoni	CHECKED BY: T. Guazzoni	SHEET 175 OF 198				