


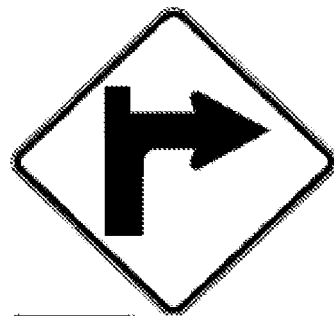





| DIRECTION | MILEPOINT | LOCATION CODE (SHEET 2) | SIGN CODE | WIDTH (IN) | HEIGHT (IN) | SHEETING REMARKS | SIGN LEGEND | NEW SIGNS | | EXISTING SIGNS | | | EXIST POST | | NUMBER OF NEW POSTS | SQUARE STEEL (IN) | | | TUBULAR STEEL Ø (IN) | | | | SIGN FRAME REQUIRED | REMARKS | SIGN DETAIL | | | |
|----------------------------------|-----------|-------------------------|-----------|------------|-------------|------------------|---|-----------|------|----------------|--------------|------------|------------|--------|---------------------|-------------------|-----------|------|----------------------|-----------|----------------------|---|---|---------|-------------|---------------|------------------------|----------------------------|
| | | | | | | | | "A" | "B" | RETAIN | SALVAGE FROM | SALVAGE TO | REMOVE | RETAIN | | REMOVE | 1.75 | 2.00 | 2.50 | 3.00 | 3.50 | 4.00 | | | 5.00 | DETAIL IN SHS | DETAIL ON SHEET NUMBER | DETAIL ON STD SHEET NUMBER |
| | | | | | | | | | | | | | | | | | (LB / FT) | | | (LB / FT) | | | | | | | | |
| WESTON VT 100 | | | | | | | FY-FLUORESCENT YELLOW FYG-FLUORESCENT YELLOW GREEN | | | | | | | | | | | | | | | "SHS"-STANDARD HIGHWAY SIGNS | | | | | | |
| NB | 5.981 | D | R1-1 | 30 | 30 | |   | | | | 1 | | | | | | | | | | | | TH-14, KILE RD | | | | | |
| | | D | R1-1 | 30 | 30 | | | | 6.25 | | | | | 1 | | X | | | | | | | | X | | | | |
| NB | 6.420 | A | M2-1 | 21 | 15 | |  | | | | | | | | | | | | | | | | INSTALL 200 FEET SOUTH OF EXISTING JCT VT-155 ASSEMBLY. GREEN ON WHITE SHEETING | | | | | |
| | | A | M1-5 | 30 | 24 | | | | 2.19 | | | | | 1 | | X | | | | | | | | X | | E-136B | | |
| NB | 6.460 | A | M2-1 | 21 | 15 | | JCT | | | | 1 | | | | | | | | | | | | | | | | | |
| | | A | M1-5 | 30 | 24 | | VERMONT 155 | | | | 1 | | | | | | | | | | | | | | | | | |
| | | A | W1-1MbR | 36 | 36 | FY |   | | | | | | | | | | | | | | | | | 6 | | | | |
| | | A | W13-1 | 24 | 24 | FY | | | 9.00 | | | | | 2 | | X | | | | | | | | | | | | |
| | | A | W13-1 | 24 | 24 | FY | | 4.00 | | | | | | | | | | | | | INSTALL ON LEFT POST | X | | | | | | |
| NB | 6.505 | A | D1-1A | 72 | 10 | |   | | | | 1 | | | | | | | | | | | | | | | | | |
| | | A | D1-1A | 72 | 10 | | | | | | | 1 | | | | | | | | | | | | | | | | |
| | | A | D1-1A | 72 | 12 | | | | 6.00 | | | | | 2 | | X | | | | | | | | 5 | | | | |
| | | A | D1-1A | 72 | 12 | | | | 6.00 | | | | | | | | | | | | | | | 5 | | | | |
| NB | 6.540 | A | M3-1S | 24 | 12 | | | | | | 1 | | | | | | | | | | | | | | | | | |
| | | A | M1-5 | 30 | 24 | | | | | | 1 | | | | | | | | | | | | | | | | | |
| | | A | M6-3S | 21 | 15 | | | | | | 1 | | | | | | | | | | | | | | | | | |
| SIGN SUMMARY SHEET | | | | | | | SHEET TOTALS | 38.44 | 0.00 | 0 | 0 | 0 | 8 | 0 | 0 | 6 | 90 | | | | | | PROJECT NAME: Stamford-Andover VT100 | | | | | |
| | | | | | | | | SF | SF | EA | EA | EA | EA | EA | EA | EA | FT | | | | | | PROJECT NUMBER: STPG SIGN(20) | | | | | |
| VERMONT AGENCY OF TRANSPORTATION | | | | | | | TOWN TOTALS | 774.4 | 0.0 | 26.0 | 12.0 | 12.0 | 139 | 0.0 | 0.0 | 140 | 2100.0 | | | | | | FILE NAME: Weston.xls PLOT DATE: 8/6/2009 | | | | | |
| | | | | | | | | | | | | | | | | | | | | | | PROJECT MANAGER: N. Avery DRAWN BY: T. Guazzoni | | | | | | |
| | | | | | | | | | | | | | | | | | | | | | | DESIGNED BY: J. Kelly CHECKED BY: T. Guazzoni | | | | | | |
| | | | | | | | | | | | | | | | | | | | | | | WESTON SHEET 9 SHEET 180 OF 198 | | | | | | |