





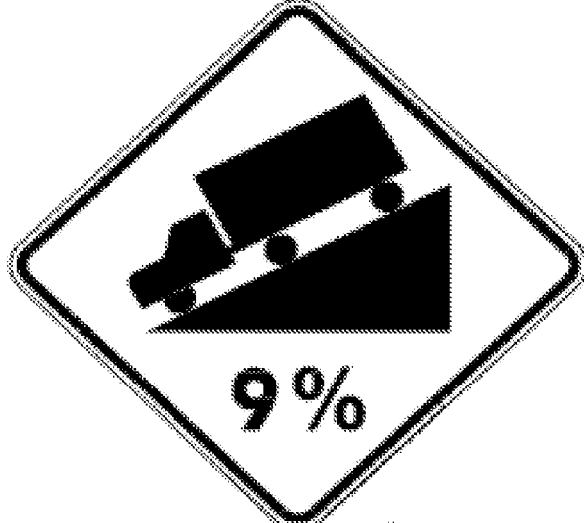

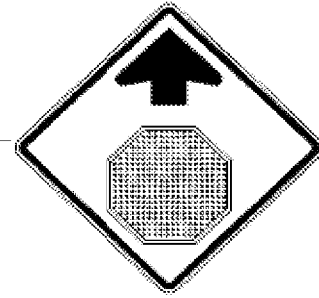


DIRECTION	MILEPOINT	LOCATION CODE (SHEET 2)	SIGN CODE	WIDTH (IN)	HEIGHT (IN)	SHEETING REMARKS	SIGN LEGEND	NEW SIGNS		EXISTING SIGNS			EXIST POST		NUMBER OF NEW POSTS	SQUARE STEEL (IN)			TUBULAR STEEL Ø (IN)				SIGN FRAME REQUIRED	REMARKS	SIGN DETAIL				
								"A"	"B"	RETAIN	SALVAGE FROM	SALVAGE TO	REMOVE	RETAIN		REMOVE	1.75	2.00	2.50	FOUNDATION	3.00	3.50			4.00	5.00	DETAIL IN SHS	DETAIL ON SHEET NUMBER	DETAIL ON STD SHEET NUMBER
																	(LB / FT)				(LB / FT)								
WESTON VT 100							FY-FLUORESCENT YELLOW FYG-FLUORESCENT YELLOW GREEN															"SHS"-STANDARD HIGHWAY SIGNS							
NB	7.106	D	R1-1	30	30		 				1														TH-42, CIDER MILL RD				
		D	R1-1	30	30			6.25					1		X									X					
SB	7.957	G	VR-017	24	30		 				1														TH-54, SLAWSON RD				
		G	VR-017	24	30			5.00					1		X												E-141		
SB	7.951	H	R1-1	30	30						1														TH-54, SLAWSON RD				
		H	R1-1	30	30			6.25					1		X									X					
SB	7.897	F	W7-1b	30	30			6.25					2		X										INSTALL 300 FEET SOUTH OF TH-54, SLAWSON RD				
		F	W7-2A	24	18			3.00																X	INSTALL ON LEFT POST				
		F	W7-3A	24	18			3.00																X	INSTALL ON RIGHT POST				
SB	7.610	F	W7-1	30	30						1																		
		F	W7-2A	24	18		TRUCKS USE LOWER GEAR				1																		
SB	6.760	F	W3-1	36	36						1																		
		F	W3-1	36	36			9.00					2		X									X					
SB	6.715	F	M2-1S	21	15						1																		
		F	M1-5	30	24						1																		
SIGN SUMMARY SHEET							SHEET TOTALS	38.75	0.00	0	0	0	8	0	0	7	105							PROJECT NAME: Stamford-Andover VT100					
VERMONT AGENCY OF TRANSPORTATION							TOWN TOTALS	774.4	0.0	26.0	12.0	12.0	139	0.0	0.0	140	2100.0							PROJECT NUMBER: STPG SIGN(20)					
																							FILE NAME: Weston.xls						
																							PLOT DATE: 8/6/2009						
																							PROJECT MANAGER: N. Avery						
																							DRAWN BY: T. Guazzoni						
																							DESIGNED BY: J. Kelly						
																							CHECKED BY: T. Guazzoni						
																							WESTON SHEET 12						
																							SHEET 183 OF 198						