
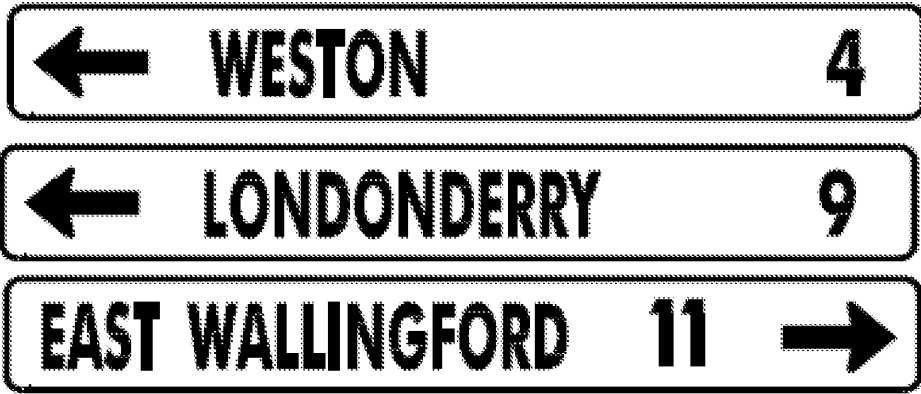


DIRECTION	MILEPOINT	LOCATION CODE (SHEET 2)	SIGN CODE	WIDTH (IN)	HEIGHT (IN)	SHEETING REMARKS	SIGN LEGEND	NEW SIGNS		EXISTING SIGNS				EXIST POST		NUMBER OF NEW POSTS	SQUARE STEEL (IN)			TUBULAR STEEL Ø (IN)				SIGN FRAME REQUIRED	REMARKS	SIGN DETAIL		
								"A"	"B"	RETAIN	SALVAGE FROM	SALVAGE TO	REMOVE	RETAIN	REMOVE		1.75	2.00	2.50	3.00	3.50	4.00	5.00			DETAIL IN SHS	DETAIL ON SHEET NUMBER	DETAIL ON STD SHEET NUMBER
																	(LB / FT)			(LB / FT)								
WESTON VT 100							FY-FLUORESCENT YELLOW FYG-FLUORESCENT YELLOW GREEN															"SHS"-STANDARD HIGHWAY SIGNS						
			F	M2-1	21	15		2.19							1	X								GREEN ON WHITE SHEETING	X			
			F	M1-5	30	24		5.00																		E-136B		
SB	6.675		F	D1-1A	72	10							1	X														
			F	D1-1A	72	10							1															
			F	D1-1A	72	10							1															
			F	D1-1A	72	12		6.00							2	X										5		
			F	D1-1A	72	12		6.00																		5		
			F	D1-1A	72	12		6.00																		5		
SB	6.600		F	M3-3S	24	12						1	X															
			F	M1-5	30	24						1																
			F	M6-1S	21	15						1																
			F	M3-1S	24	12						1																
			F	M1-5	30	24						1																
			F	M6-1S	21	15						1																
			F	M3-3	24	12								2	X							#2B	GREEN ON WHITE SHEETING	X		7		
SIGN SUMMARY SHEET							SHEET TOTALS	27.19	0.00	0	0	0	9	0	0	5	75											
VERMONT AGENCY OF TRANSPORTATION								SF	SF	EA	EA	EA	EA	EA	EA	EA	FT											
							TOWN TOTALS	774.4	0.0	26.0	12.0	12.0	139	0.0	0.0	140	2100.0											
PROJECT NAME: Stamford-Andover VT100 PROJECT NUMBER: STPG SIGN(20) FILE NAME: Weston.xls PROJECT MANAGER: N. Avery DESIGNED BY: J. Kelly WESTON SHEET 13 PLOT DATE: 8/6/2009 DRAWN BY: T. Guazzoni CHECKED BY: T. Guazzoni SHEET 184 OF 198																												