

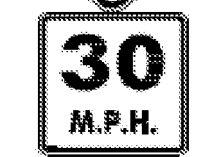
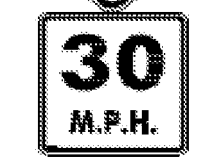
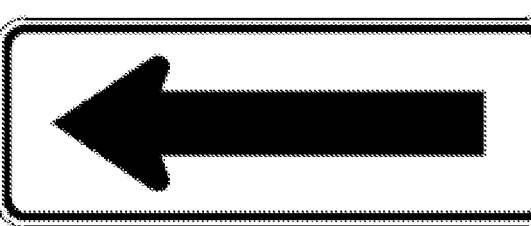
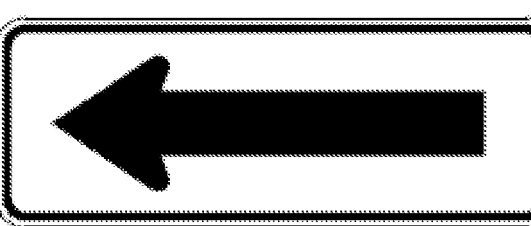
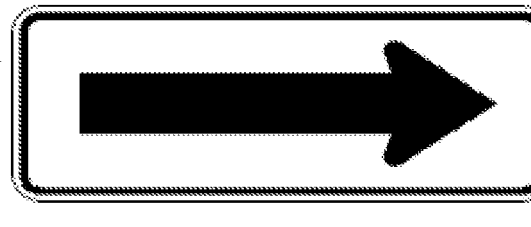
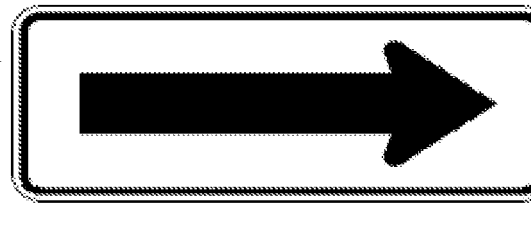
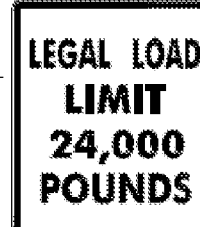
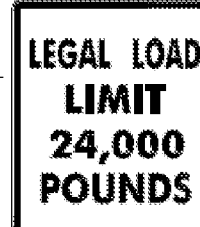


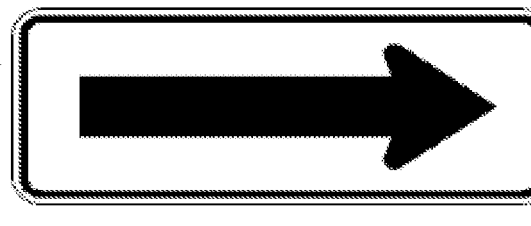
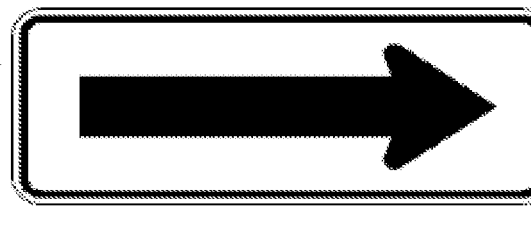




DIRECTION	MILEPOINT	LOCATION CODE (SHEET 2)	SIGN CODE	WIDTH (IN)	HEIGHT (IN)	SHEETING REMARKS	SIGN LEGEND	NEW SIGNS		EXISTING SIGNS			EXIST POST		NUMBER OF NEW POSTS	SQUARE STEEL (IN)			TUBULAR STEEL Ø (IN)				SIGN FRAME REQUIRED	REMARKS	SIGN DETAIL				
								"A"	"B"	RETAIN	SALVAGE FROM	SALVAGE TO	REMOVE	RETAIN		REMOVE	1.75	2.00	2.50	FOUNDATION	3.00	3.50			4.00	5.00	DETAIL IN SHS	DETAIL ON SHEET NUMBER	DETAIL ON STD SHEET NUMBER
																	(LB / FT)				(LB / FT)								
WESTON VT 100							FY-FLUORESCENT YELLOW FYG-FLUORESCENT YELLOW GREEN															"SHS"-STANDARD HIGHWAY SIGNS							
			F S3-1	30	30																								
SB	0.397		F W1-1MdL	30	30	FY		6.25							1		X								X				
			F W13-1	18	18	FY		6.25							1		X								6				
			F W13-1	18	18	FY		2.25																	X				
SB	0.370		F W1-6	48	24							I					X												
			F W1-6	48	24	FY		8.00							2		X								X				
SB	0.355		E W1-6	48	24							I					X												
			E W1-6	48	24	FY		8.00							2		X								X				
SB	0.343		G VR-017	24	30								1				X								TH-34, JOHNSON HILL RD				
			G VR-017	24	30			5.00							1		X								E-141				
SB	0.337		H R1-1	30	30								1				X								TH-34, JOHNSON HILL RD				
			H R1-1	30	30			6.25							1		X								X				
SB	0.345		E W1-6	48	24							I					X												
			E W1-6	48	24	FY		8.00							2		X								X				
SB	0.335		F W1-6	48	24							I					X												
			F W1-6	48	24	FY		8.00							2		X								X				
SIGN SUMMARY SHEET							SHEET TOTALS	58.00	0.00	0	0	0	6	2	0	0	12	180						PROJECT NAME: Stamford-Andover VT100					
VERMONT AGENCY OF TRANSPORTATION							TOWN TOTALS	774.4	0.0	26.0	12.0	12.0	139	0.0	0.0	140	2100.0						PROJECT NUMBER: STPG SIGN(20)						
								SF	SF	EA	EA	EA	EA	EA	EA	EA	EA	EA	EA	EA	EA	EA	EA	FILE NAME: Weston.xls					
																								PLOT DATE: 8/6/2009					
																								PROJECT MANAGER: N. Avery					
																								DRAWN BY: T. Guazzoni					
																								DESIGNED BY: J. Kelly					
																								CHECKED BY: T. Guazzoni					
																								WESTON SHEET 22					
																								SHEET 193 OF 198					