


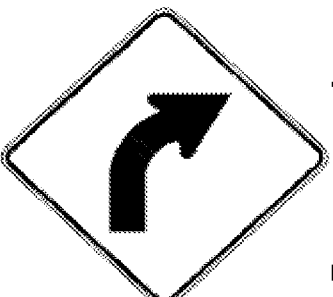



DIRECTION	MILEPOINT	LOCATION CODE (SHEET 2)	SIGN CODE	WIDTH (IN)	HEIGHT (IN)	SHEETING REMARKS	SIGN LEGEND	NEW SIGNS		EXISTING SIGNS			EXIST POST		NUMBER OF NEW POSTS	SQUARE STEEL (IN)			TUBULAR STEEL Ø (IN)				SIGN FRAME REQUIRED	REMARKS	SIGN DETAIL			
								"A"	"B"	RETAIN	SALVAGE FROM	SALVAGE TO	REMOVE	RETAIN		REMOVE	1.75	2.00	2.50	3.00	3.50	4.00			5.00	DETAIL IN SHS	DETAIL ON SHEET NUMBER	DETAIL ON STD SHEET NUMBER
																	(LB / FT)			(LB / FT)								
<b>DERBY VT 105</b>							FY-FLUORESCENT YELLOW FYG-FLUORESCENT YELLOW GREEN															"SHS"-STANDARD HIGHWAY SIGNS						
EB	3.124	D	R1-1	24	24					2		1		X										CROSS ROAD (TH-49)				
		D	R1-1	30	30			6.25			2				1		15	X						X				
EB	3.140	A	VD-062AS	72	16		BUSINESS SIGN			1				X														
EB	3.190	A	W2-2L	30	30		LEFT SIDE ROAD					1		X														
EB	4.172	C	VR-017	24	24							1		X										BUSHEY HILL ROAD (TH-54)				
		C	VR-017	24	30			5.00							1		13.3	X									E-141	
EB	4.180	D	R1-1	24	24					3		1		X										BUSHEY HILL ROAD (TH-54)				
		D	R1-1	30	30			6.25			3				1		14.5	X						X				
EB	4.730	A	W1-2R	30	30		CURVE RIGHT					1		X														
EB	4.810	A	S3-1	30	30		SCHOOL BUS STOP AHEAD					1		X														
EB	4.850	A	W1-2R	30	30			6.25							1		15	X						INSTALL 200 FT ± EAST OF SCHOOL BUS STOP AHEAD REMOVAL	X			
WB	3.390	F	W11-6H	30	30		SNOWMOBILE CROSSING SIGN (HINGED)					1		X														
WB	3.360	F	VD-062AS	72	16		BUSINESS SIGN			1				X														
WB	3.290	G	VR-017	24	24																			HAYWARD RD (TH-50)				
		G	VR-017	24	30			5.00							1		15.3	X									E-141	
<b>SIGN SUMMARY SHEET</b>							SHEET TOTALS	28.75	0.00	2	5	5	7	0	0	5										PROJECT NAME: <b>Derby-Bloomfield VT105</b>		
VERMONT AGENCY OF TRANSPORTATION							TOWN TOTALS	421.4	0.0	7.0	1.0	1.0	90	0.0	0.0	62										PROJECT NUMBER: <b>STPG SIGN(22)</b>		
								SF	SF	EA	EA	EA	EA	EA	EA	EA										FILE NAME: <b>Derby.xls</b>		
																										PROJECT MANAGER: <b>N. Avery</b>		
																										PLOT DATE: <b>6/11/2009</b>		
																										DRAWN BY: <b>T. Guazzoni</b>		
																										DESIGNED BY: <b>M. Miller</b>		
																										CHECKED BY: <b>S. Menard</b>		
																										SHEET <b>14</b> OF <b>79</b>		
																										DERBY SHEET <b>7</b>		