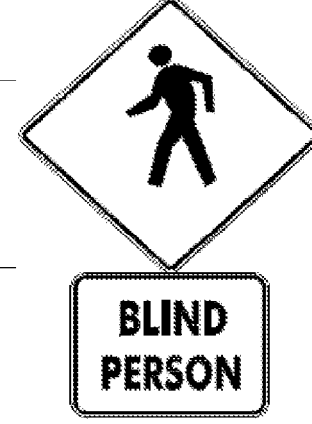



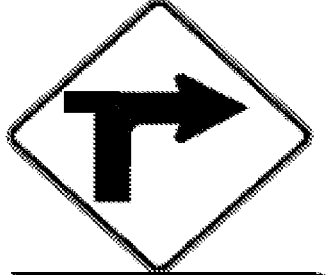
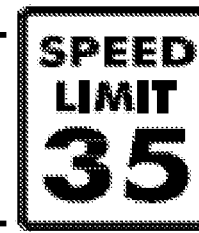



DIR	MILEPOINT	LOCATION CODE (SHEET 2)	SIGN CODE	WIDTH (IN)	HEIGHT (IN)	SHEETING REMARKS	SIGN LEGEND	NEW SIGNS		EXISTING SIGNS				EXIST POST		NUMBER OF NEW POSTS	SQUARE STEEL (in)			TUBULAR STEEL Ø (IN)				SIGN FRAME REQUIRED	REMARKS	SIGN DETAIL										
								"A"	"B"	RETAIN	SALVAGE FROM	SALVAGE TO	REMOVE	RETAIN	REMOVE		1.75	2.00	2.50	FOUNDATION	3.00	3.50	4.00			5.00	DETAIL IN SHS	DETAIL ON SHEET NUMBER	DETAIL ON STD SHEET NUMBER							
																	(LB / FT)				(LB / FT)															
CHARLESTON VT 105							FY-FLUORESCENT YELLOW FYG-FLUORESCENT YELLOW GREEN																"SHS"-STANDARD HIGHWAY SIGNS													
		A	W11-2PB	24	18																															
		A	W11-2	30	30	FYG			6.25																					X						
		A	W11-2PB	24	18	FYG			3.00																					6						
EB	0.870	B	W1-6	48	24																															
		B	W1-6R	48	24				8.00																					X						
EB	0.900	A	R2-1	24	30																															
		A	R2-1	24	30				5.00																					X						
EB	0.940	A	W1-2R	30	30																															
		A	VD-018	30	18				3.75																					E-128B						
EB	1.000	A	W1-1Ma L	30	30																															
		A	W16-8	30	8				1.67																					6						
EB	1.120	A	R2-1	24	30																															
		A	R2-1	24	30				5.00																					X						
EB	1.182	C	VR-017	24	30																															
		C	VR-017	24	30				5.00																					E-141						
EB	1.190	D	R1-1	30	30																															
SIGN SUMMARY SHEET							SHEET TOTALS	43.92	0.00	0	0	0	5	0	0	8																				
								SF	SF	EA	EA	EA	EA	EA	EA	EA	EA	EA	EA	EA																
							TOWN TOTALS	501.6	0.0	25.0	0.0	0.0	86	0.0	0.0	83																				
VERMONT AGENCY OF TRANSPORTATION																	PROJECT NAME: Derby-Bloomfield VT105						FILE NAME: Charleston.xls	PLOT DATE: 6/11/2009												
																	PROJECT NUMBER: STGP SIGN(22)						PROJECT MANAGER: N. Avery	DRAWN BY: T. Guazzoni												
																	DESIGNED BY: M. Miller						CHECKED BY: S. Menard													
																	CHARLESTON SHEET 2						SHEET 23 OF 79													