
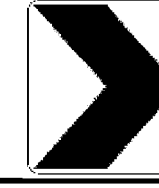

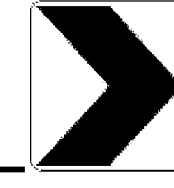


DIRECTION	MILEPOINT	LOCATION CODE (SHEET 2)	SIGN CODE	WIDTH (IN)	HEIGHT (IN)	SHEETING REMARKS	SIGN LEGEND	NEW SIGNS		EXISTING SIGNS			EXIST POST		NUMBER OF NEW POSTS	SQUARE STEEL (IN)			TUBULAR STEEL Ø (IN)				SIGN FRAME REQUIRED	REMARKS	SIGN DETAIL					
								"A"	"B"	RETAIN	SALVAGE FROM	SALVAGE TO	REMOVE	RETAIN		REMOVE	1.75	2.00	2.50	FOUNDATION	3.00	3.50			4.00	5.00	DETAIL IN SHS	DETAIL ON SHEET NUMBER	DETAIL ON STD SHEET NUMBER	
																	(LB / FT)				(LB / FT)									
<b>BRIGHTON VT 105</b>							FY-FLUORESCENT YELLOW FYG-FLUORESCENT YELLOW GREEN															"SHS"-STANDARD HIGHWAY SIGNS								
EB	5.985	A	W1-8L	18	24		CHEVRON																							
		B	W1-8R	18	24		CHEVRON																							
EB	6.000	A	W1-8L	18	24																									
		A	W1-8L	24	30			5.00																		X				
		B	W1-8R	18	24																									
		B	W1-8R	24	30																						X			
								5.00																						
EB	6.015	B	W1-8R	18	24		CHEVRON																							
EB	6.024	A	W1-8L	24	30																						X			
		B	W1-8R	24	30																						X			
								5.00																						
EB	6.245	A	W2-2	30	30		SIDE ROAD RIGHT																							
EB	6.375	C	VR-017	24	24		LEGAL LOAD LIMIT 24,000LBS																							
EB	6.383	D	R1-1	24	24		STOP																							
EB	6.855	A	W11-6H	30	30		SNOWMOBILE(FOLDING)																							
EB	7.500	C	VM-607	24	30		PEARL HARBOR MEMORIAL HIGHWAY																							
EB	7.850	A	VW-001	30	30																									
<b>SIGN SUMMARY SHEET</b>							SHEET TOTALS				20.00	0.00	1	0	0	10	0	0	4											
							SF	SF	EA	EA	EA	EA	EA	EA	EA	EA	EA													
VERMONT AGENCY OF TRANSPORTATION							TOWN TOTALS				729.8	0.0	4.0	2.0	2.0	165	0.0	0.0	129											
															PROJECT NAME: <b>Derby-Bloomfield VT105</b>			PROJECT NUMBER: <b>STPG SIGN(22)</b>			FILE NAME: <b>Brighton.xls</b>			PLOT DATE: <b>6/11/2009</b>						
															DESIGNED BY: <b>J. Kelly</b>			CHECKED BY: <b>S. Menard</b>			DRAWN BY: <b>T. Guazzoni</b>			SHEET <b>47</b> OF <b>79</b>						