


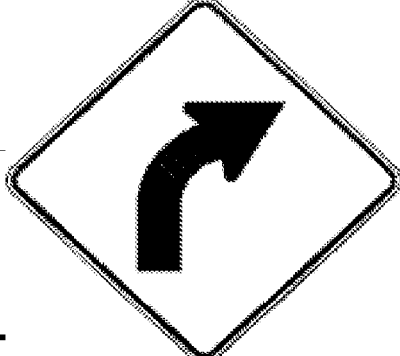




DIRECTION	MILEPOINT	LOCATION CODE (SHEET 2)	SIGN CODE	WIDTH (IN)	HEIGHT (IN)	SHEETING REMARKS	SIGN LEGEND	NEW SIGNS		EXISTING SIGNS			EXIST POST		NUMBER OF NEW POSTS	SQUARE STEEL (IN)			TUBULAR STEEL Ø (IN)				SIGN FRAME REQUIRED	REMARKS	SIGN DETAIL				
								"A"	"B"	RETAIN	SALVAGE FROM	SALVAGE TO	REMOVE	RETAIN		REMOVE	1.75	2.00	2.50	FOUNDATION	3.00	3.50			4.00	5.00	DETAIL IN SHS	DETAIL ON SHEET NUMBER	DETAIL ON STD SHEET NUMBER
																	(LB / FT)				(LB / FT)								
<b>BRIGHTON VT 105</b>							FY-FLUORESCENT YELLOW FYG-FLUORESCENT YELLOW GREEN															"SHS"-STANDARD HIGHWAY SIGNS							
WB	5.720	F	W1-2R	30	30			6.25							1		15.5	X						INSTALL ON EASTERLY SIDE OF GRAVEL DRIVES	X				
		F	W13-1	18	18			2.25																	X				
WB	5.365	F	W1-4L	30	30		LEFT REVERSE CURVE																						
		F	W13-1	18	18		40 MPH PLAQUE																						
WB	5.290	F	W1-2MbL	30	30			6.25							1		15.5	X						INSTALL 150 FEET EAST OF TH-25	X				
		F	W13-1	18	18			2.25																	X				
WB	5.263	G	VR-017	24	30																								
		G	VR-017	24	30			5.00							1		13.5	X									E-141		
WB	5.255	H	R1-1	30	30																								
		H	R1-1	30	30			6.25							1		13.5	X								X			
WB	5.260 - 5.108	F/E		6	8		18 WHITE DELINEATORS	6.00							9		6.3 x 8 6.5	X							INSTALL BACK TO BACK AT 100 FT SPACINGS (5.260 - 5.108)		5		
WB	4.940	F	VW-205	30	30		WATCH FOR TURNING VEHICLES																						
WB	4.760	F	W3-5	36	36			9.00							2		14.3 15.5	X						INSTALL 50 FEET EAST OF EXISTING REDUCED SPEED AHEAD	X				
WB	4.750	F	R2-5A	24	30		REDUCED SPEED AHEAD																						
WB	4.720	F	VD-018	30	18			3.75							1		13.8	X						INSTALL 80 FEET EAST OF EXISTING VILLAGE SIGN			E-128A		
<b>SIGN SUMMARY SHEET</b>							SHEET TOTALS	47.00	0.00	0	0	0	6	0	0	16		-240	158.5						PROJECT NAME: <b>Derby-Bloomfield VT105</b>				
								SF	SF	EA	EA	EA	EA	EA	EA	EA		FT						PROJECT NUMBER: <b>STPG SIGN(22)</b>					
VERMONT AGENCY OF TRANSPORTATION							TOWN TOTALS	729.8	0.0	4.0	2.0	2.0	165	0.0	0.0	129		1935.0						FILE NAME: <b>Brighton.xls</b>	PLOT DATE: <b>6/11/2009</b>				
																							PROJECT MANAGER: <b>N. Avery</b>	DRAWN BY: <b>T. Guazzoni</b>					
																							DESIGNED BY: <b>J. Kelly</b>	CHECKED BY: <b>S. Menard</b>					
																							BRIGHTON SHEET 15	SHEET <b>51</b>	OF <b>79</b>				