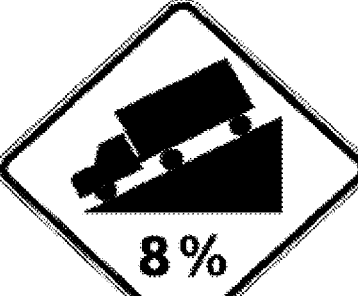

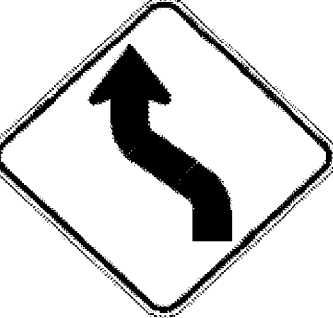

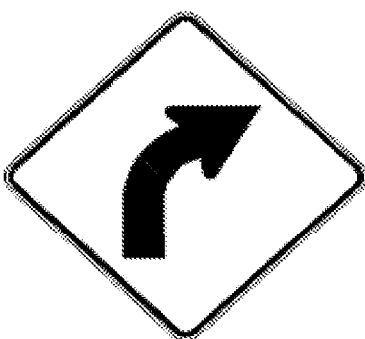
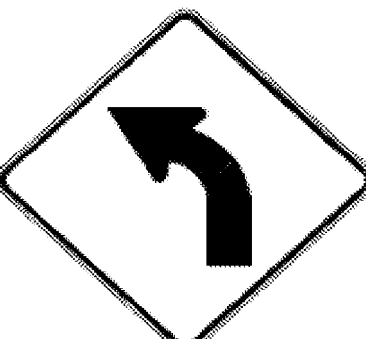
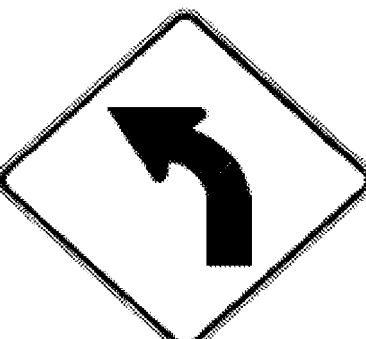



DIRECTION	MILEPOINT	LOCATION CODE (SHEET 2)	SIGN CODE	WIDTH (IN)	HEIGHT (IN)	SHEETING REMARKS	SIGN LEGEND	NEW SIGNS		EXISTING SIGNS				EXIST POST		NUMBER OF NEW POSTS	SQUARE STEEL (IN)			TUBULAR STEEL Ø (IN)				SIGN FRAME REQUIRED	REMARKS	SIGN DETAIL			
								"A"	"B"	RETAIN	SALVAGE FROM	SALVAGE TO	REMOVE	RETAIN	REMOVE		1.75	2.00	2.50	FOUNDATION	3.00	3.50	4.00			5.00	DETAIL IN SHS	DETAIL ON SHEET NUMBER	DETAIL ON STD SHEET NUMBER
																	(LB / FT)				(LB / FT)								
<b>BRUNSWICK VT 105</b>							FY-FLUORESCENT YELLOW FYG-FLUORESCENT YELLOW GREEN																"SHS"-STANDARD HIGHWAY SIGNS						
		A	W7-1B	30	30			6.25							1	14.5	X								X				
		A	W7-2B	18	24			3.00																	X				
EB	1.130	A	W1-4L	30	30			6.25							1	13.5	X								X		INSTALL 200 FT +/- EAST OF HILL SIGN		
EB	1.240 TO 1.275	A	N/A	6	8		6 WHITE DELINEATORS	2.00							3	6 x 3	X									5	INSTALL BACK TO BACK AT 100' SPACING, STARTING 100 FT +/- EAST OF END OF GUARDRAIL		
EB	1.460	B	W4-2R	30	30		LANE ENDS SYMBOL						1																
		A	VW-092	30	30								1																
		A	VW-092	36	36			9.00						2	11.8	12.5	X										E-150		
EB	1.510	A	W1-2R	30	30		RIGHT CURVE						1																
EB	1.585	A	W1-2R	30	30			6.25							1	13.5	X								X		INSTALL 400 FT +/- EAST OF EXISTING		
WB	1.905	F	R4-6	24	30		TRUCK LANE 500 FT						1																
WB	1.865	F	W1-2L	30	30		LEFT CURVE						1																
WB	1.805	F	R4-6	24	30			5.00							1	15.8	X								X		INSTALL 500 FEET EAST OF FIRST DASH OF FULL WIDTH TRUCK LANE		
WB	1.755	F	W1-2L	30	30	FY		6.25							1	13.5	X								X		INSTALL 250 FEET EAST OF FIRST DASH OF FULL WIDTH TRUCK LANE		
WB	1.715	F	R4-3	24	30			5.00							1	14.3	X								X		INSTALL AT FIRST DASH OF FULL WIDTH TRUCK LANE		
WB	1.645 TO 1.605	F	N/A	6	8		6 WHITE DELINEATORS	2.00							3	6 x 3	X									5	INSTALL BACK TO BACK AT 100' SPACING, STARTING 100 FT +/- WEST OF END OF GUARDRAIL		
<b>SIGN SUMMARY SHEET</b>							SHEET TOTALS	51.00	0.00	0	0	0	5	0	0	14	210	145.4											
VERMONT AGENCY OF TRANSPORTATION							TOWN TOTALS	160.6	0.0	0.0	0.0	0.0	22	0.0	0.0	54	810.0												
							PROJECT NAME:	Derby-Bloomfield VT105																					
							PROJECT NUMBER:	STPG SIGN(22)																					
							FILE NAME:	Brunswick.xls																					
							PROJECT MANAGER:	N. Avery																					
							DESIGNED BY:	M. Miller																					
							BRUNSWICK SHEET 2	SHEET 62 OF 79																					
							PLOT DATE:	6/11/2009																					
							DRAWN BY:	I. Shea																					
							CHECKED BY:	S. Menard																					