
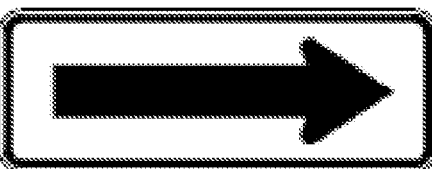
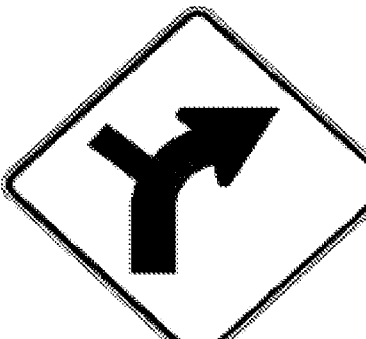
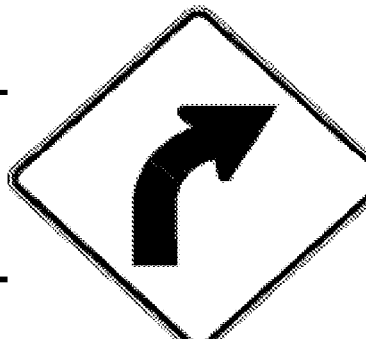


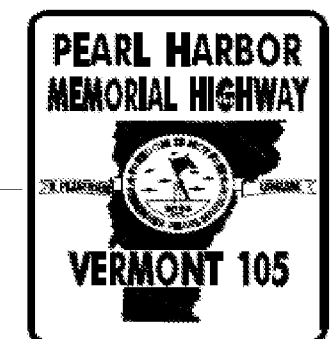

DIRECTION	MILEPOINT	LOCATION CODE (SHEET 2)	SIGN CODE	WIDTH (IN)	HEIGHT (IN)	SHEETING REMARKS	SIGN LEGEND	NEW SIGNS		EXISTING SIGNS			EXIST POST		NUMBER OF NEW POSTS	SQUARE STEEL (IN)			TUBULAR STEEL Ø (IN)				SIGN FRAME REQUIRED	REMARKS	SIGN DETAIL									
								"A"	"B"	RETAIN	SALVAGE FROM	SALVAGE TO	REMOVE	RETAIN		REMOVE	1.75	2.00	2.50	FOUNDATION	3.00	3.50			4.00	5.00	DETAIL IN SHS	DETAIL ON SHEET NUMBER	DETAIL ON STD SHEET NUMBER					
																	(LB / FT)				(LB / FT)													
BLOOMFIELD VT 105							FY-FLUORESCENT YELLOW FYG-FLUORESCENT YELLOW GREEN															"SHS"-STANDARD HIGHWAY SIGNS												
			B W1-6R	48	24	FY		8.00							2										INSTALL FACING WB TRAFFIC	X								
EB	1.065	C	VR-278	30	24		PROHIBIT DUMPING																											
EB	1.515	A	W1-2R	30	30		RIGHT CURVE																											
EB	1.620	A	W1-10R	30	30			6.25							1											INSTALL 550 FT +/- EAST OF EXISTING CURVE SIGN	X							
EB	2.005 TO 2.080	A	N/A	6	8		8 WHITE DELINEATORS								4												INSTALL BACK TO BACK AT 100' SPACING, 50 FT BEYOND GUARDRAIL TO NEXT GUARDRAIL SECTION		5					
EB	2.295	A	W1-2R	30	30			6.25							1												INSTALL 20 FT +/- BEYOND END OF GUARDRAIL	X						
EB	3.000	C	VD-214	24	30																													
			C VR-023B	24	30		\$500 FINE																											
			C VD-214	24	30			5.00							1														5					
EB	3.060	A	W1-2L	30	30		LEFT CURVE																											
EB	3.120	A	VW-133	30	30		HIDDEN DRIVE LEFT																											
EB	3.170	A	W1-2L	30	30			6.25							2												INSTALL 250 FT +/- EAST OF EXISTING HIDDEN DRIVE SIGN	X						
			A VW-133	30	30			6.25																			INSTALL UNDER CURVE SIGN			E-154				
EB	3.240 TO 3.280	A	N/A	6	8		6 WHITE DELINEATORS								3												INSTALL BACK TO BACK AT 100' SPACING, STARTING 50 FT BEYOND GUARDRAIL		5					
EB	3.700	A	D9-1	24	30		PHONE																											
SIGN SUMMARY SHEET							SHEET TOTALS	42.66	0.00	0	0	0	5	0	0	14																		
								SF	SF	EA	EA	EA	EA	EA	EA	EA	EA	EA	EA	EA	EA	EA	EA	EA	EA	EA	EA	EA	EA	EA	EA	EA	EA	EA
VERMONT AGENCY OF TRANSPORTATION							TOWN TOTALS	427.5	0.0	2.0	0.0	0.0	87	0.0	0.0	59																		
															PROJECT NAME:	Derby-Bloomfield VT105																		
															PROJECT NUMBER:	STPG SIGN(22)																		
															FILE NAME:	Bloomfield.xls					PLOT DATE:	6/11/2009												
															PROJECT MANAGER:	N. Avery					DRAWN BY:	I. Shea												
															DESIGNED BY:	M. Miller					CHECKED BY:	S. Menard												
															BLOOMFIELD SHEET 2						SHEET	66		OF	79									