

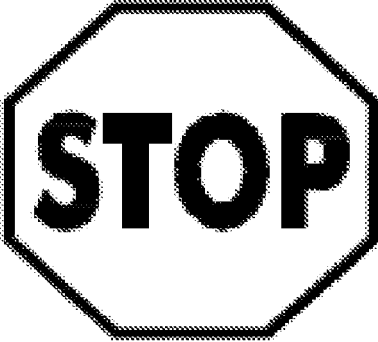






DIR	MILEPOINT	LOCATION CODE (SHEET 2)	MUTCD CODE	WIDTH (IN)	HEIGHT (IN)	SHEETING REMARKS	SIGN LEGEND	NEW SIGNS		EXISTING SIGNS				EXIST POST		NUMBER OF NEW POSTS	SQUARE STEEL (in)			TUBULAR STEEL Ø (IN)				SIGN FRAME REQUIRED	REMARKS	SIGN DETAIL			
								"A"	"B"	RETAIN	SALVAGE FROM	SALVAGE TO	REMOVE	RETAIN	REMOVE		1.75	2.00	2.50	FOUNDATION	3.00	3.50	4.00			5.00	DETAIL IN SHS	DETAIL ON SHEET NUMBER	DETAIL ON STD SHEET NUMBER
																	(LB / FT)				(LB / FT)								
FAIR HAVEN VT22A							"FY"-FLUORESCENT YELLOW "FYG"-FLUORESCENT YELLOW GREEN																"SHS"-STANDARD HIGHWAY SIGNS						
		F	M1-5	24	24			4.00																		E-136B			
SB	0.995	G	VR-017	24	30								1		X														
		G	VR-017	24	30			5.00								X										TH-56, CEMETERY ST	E-141		
SB	0.987	H	R1-1	30	30								1		X														
		H	R1-1	30	30			6.25			1					X								X		TH-56, CEMETERY ST - SALVAGED			
SB	0.900	F	R2-1	24	30								1		X														
		F	R2-1	24	30			5.00								X								X					
SB	0.585	F					EMPTY POST AND BASE								X											REMOVE EMPTY POST AND BASE NORTH OF SPEED TRANSITION			
SB	0.550	F	R2-1	24	30								1		X														
		F	R2-1	24	30			5.00								X								X					
SB	0.403	G	VR-017	24	30								1		X														
		G	VR-017	24	30			5.00								X										TH-9, SWAMP RD	E-141		
SB	0.395	H	R1-1	30	30								1		X														
		H	R1-1	30	30			6.25			1					X								X		TH-9, SWAMP RD - SALVAGED			
SIGN SUMMARY SHEET							SHEET TOTALS	36.50	0.00	0	0	2 6	6	0	0	6	90										PROJECT NAME: Fair Haven-Panton VT22A		
VERMONT AGENCY OF TRANSPORTATION							TOWN TOTALS	SF	SF	EA	EA	EA	EA	EA	EA	EA	FT											PROJECT NUMBER: STPG SIGN(24)	
								601.5	0.0	9.0	5.0	5.0	137	0.0	0.0	95	1425.0										FILE NAME: Fair Haven.xls		
																											PLOT DATE: 4/29/2009		
																											DRAWN BY: I. Shea		
																											CHECKED BY: S. Menard		
																											FAIR HAVEN SHEET 4		
																											SHEET 11 OF 117		