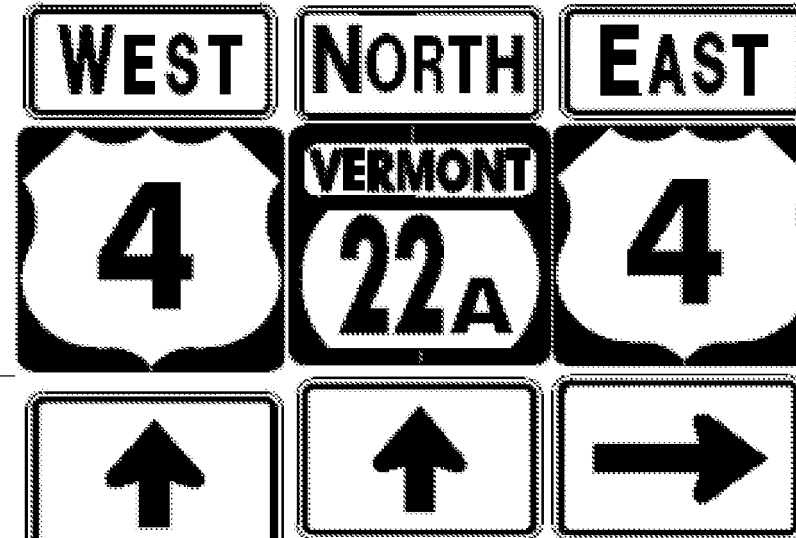
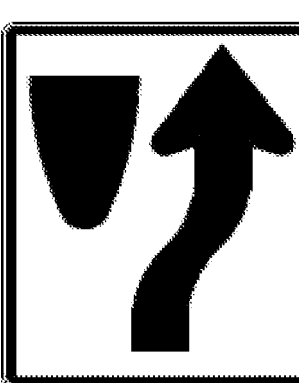
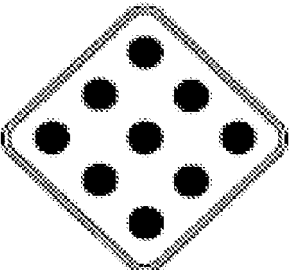
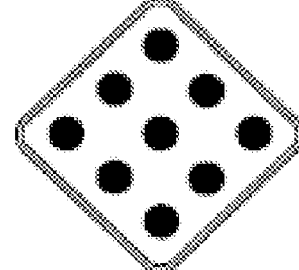


DIR	MILEPOINT	LOCATION CODE (SHEET 2)	MUTCD CODE	WIDTH (IN)	HEIGHT (IN)	SHEETING REMARKS	SIGN LEGEND	NEW SIGNS		EXISTING SIGNS				EXIST POST		NUMBER OF NEW POSTS	SQUARE STEEL (in)			TUBULAR STEEL Ø (IN)				SIGN FRAME REQUIRED	REMARKS	SIGN DETAIL			
								"A"	"B"	RETAIN	SALVAGE FROM	SALVAGE TO	REMOVE	RETAIN	REMOVE		1.75	2.00	2.50	FOUNDATION	3.00	3.50	4.00			5.00	DETAIL IN SHS	DETAIL ON SHEET NUMBER	DETAIL ON STD SHEET NUMBER
																	(LB / FT)				(LB / FT)								
FAIR HAVEN VT22A							"FY"-FLUORESCENT YELLOW "FYG"-FLUORESCENT YELLOW GREEN															"SHS"-STANDARD HIGHWAY SIGNS							
		A	M3-4	24	12			2.00							2			X				#3	BLACK ON WHITE SHEETING	X	7				
		A	M1-4	24	24			4.00															BLACK ON WHITE SHEETING	X					
		A	M6-3	21	15			2.19															BLACK ON WHITE SHEETING	X					
		A	M3-1S	24	12			2.00															GREEN ON WHITE SHEETING	X					
		A	M1-5	24	24			4.00																		E-136B			
		A	M6-3S	21	15			2.19															GREEN ON WHITE SHEETING	X					
		A	M3-2	24	12			2.00																BLACK ON WHITE SHEETING	X				
		A	M1-4	24	24			4.00															BLACK ON WHITE SHEETING	X					
		A	M6-1	21	15			2.19															BLACK ON WHITE SHEETING	X					
NB	2.470	K	R4-7	24	30																								
		K	OM1-1	18	18																								
		K	R4-7	24	30			5.00							1			X							X				
		K	OM1-1	18	18			2.25																	X				
		J	OM1-1	18	18			2.25																	X				
NB	2.490	J	R4-7	24	30																								
SIGN SUMMARY SHEET							SHEET TOTALS	34.07	0.00	0	0	0	3	0	0	3	45												
							SF	SF	EA	EA	EA	EA	EA	EA	EA	EA	FT												
VERMONT AGENCY OF TRANSPORTATION							TOWN TOTALS	601.5	0.0	9.0	5.0	5.0	137	0.0	0.0	95	1425.0												
PROJECT NAME: Fair Haven-Panton VT22A																					PROJECT NUMBER: STPG SIGN(24)								
FILE NAME: Fair Haven.xls												PLOT DATE: 4/29/2009																	
PROJECT MANAGER: N. Avery												DRAWN BY: I. Shea																	
DESIGNED BY: J. Kelly												CHECKED BY: S. Menard																	
FAIR HAVEN SHEET 8												SHEET 15 OF 117																	