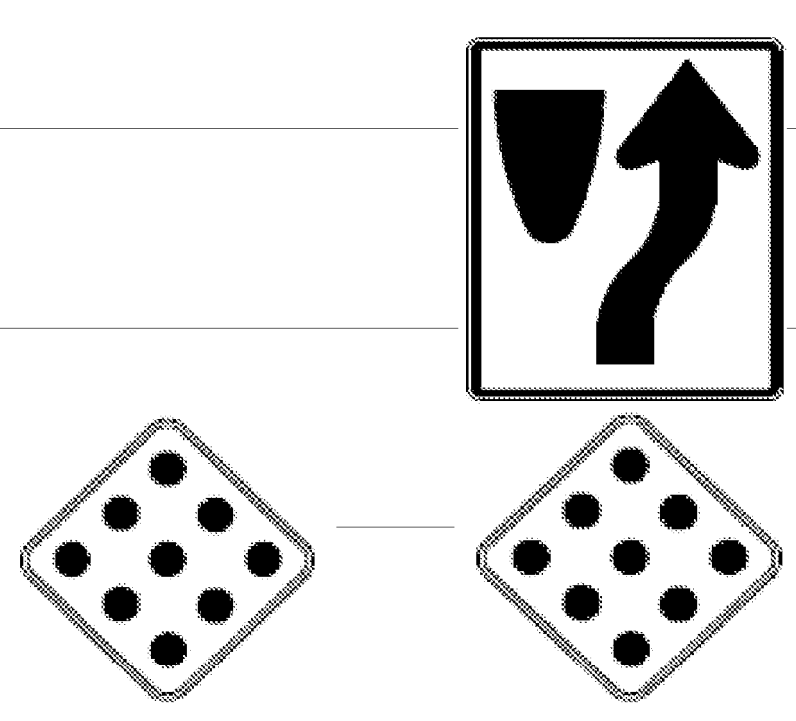
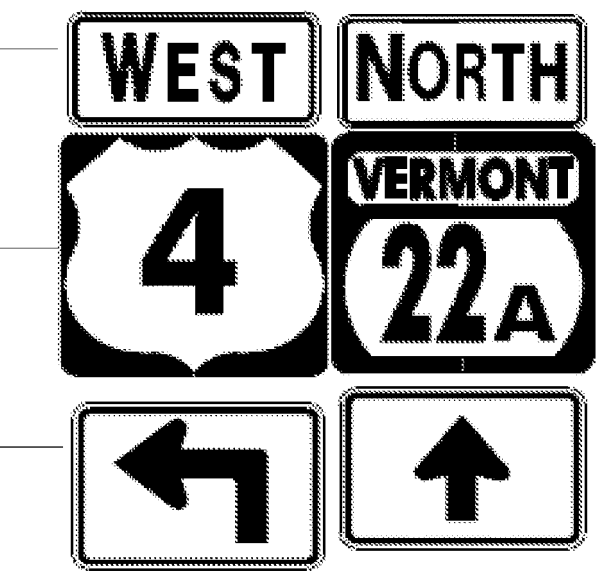


DIR	MILEPOINT	LOCATION CODE (SHEET 2)	MUTCD CODE	WIDTH (IN)	HEIGHT (IN)	SHEETING REMARKS	SIGN LEGEND	NEW SIGNS		EXISTING SIGNS				EXIST POST		NUMBER OF NEW POSTS	SQUARE STEEL (in)			TUBULAR STEEL Ø (IN)				SIGN FRAME REQUIRED	REMARKS	SIGN DETAIL										
								"A"	"B"	RETAIN	SALVAGE FROM	SALVAGE TO	REMOVE	RETAIN	REMOVE		1.75	2.00	2.50	FOUNDATION	3.00	3.50	4.00			5.00	DETAIL IN SHS	DETAIL ON SHEET NUMBER	DETAIL ON STD SHEET NUMBER							
																	(LB / FT)				(LB / FT)															
<b>FAIR HAVEN VT22A</b>							"FY"-FLUORESCENT YELLOW "FYG"-FLUORESCENT YELLOW GREEN																"SHS"-STANDARD HIGHWAY SIGNS													
		J	OM1-1	18	18																															
		K	OM1-1	18	18																															
		J	R4-7	24	30																															
		J	OM1-1	18	18																															
		K	OM1-1	18	18																															
NB	2.504	A	M3-4	24	12																															
		A	M1-4	24	24																															
		A	M5-1	21	15																															
		A	M3-1S	24	12																															
		A	M1-5	24	24																															
		A	M6-3S	21	15																															
		A	M3-4	24	12																															
		A	M1-4	24	24																															
		A	M5-1	21	15																															
		A	M3-1	24	12																															
		A	M3-1	24	12																															
<b>SIGN SUMMARY SHEET</b>							<b>SHEET TOTALS</b>	19.69	0.00	0	0	0	8	0	0	3	45																			
VERMONT AGENCY OF TRANSPORTATION							<b>TOWN TOTALS</b>	SF	SF	EA	EA	EA	EA	EA	EA	EA	FT																			
							601.5	0.0	9.0	5.0	5.0	137	0.0	0.0	95	1425.0																				
																					PROJECT NAME:	<b>Fair Haven-Panton VT22A</b>										PLOT DATE: <b>4/29/2009</b>				
																					PROJECT NUMBER:	<b>STPG SIGN(24)</b>										DRAWN BY: <b>I. Shea</b>				
																					FILE NAME:	<b>Fair Haven.xls</b>										CHECKED BY: <b>S. Menard</b>				
																					DESIGNED BY:	<b>J. Kelly</b>										FAIR HAVEN SHEET <b>9</b>				
																															SHEET <b>16</b> OF <b>117</b>					