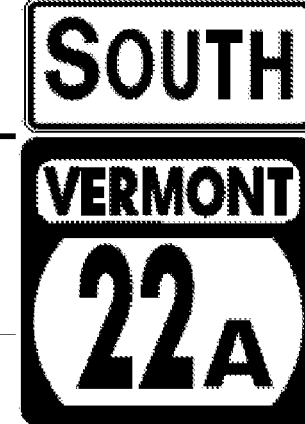

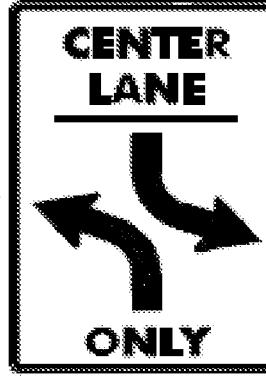

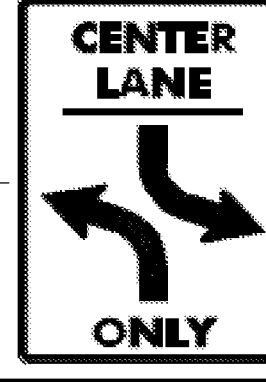


DIR	MILEPOINT	LOCATION CODE (SHEET 2)	MUTCD CODE	WIDTH (IN)	HEIGHT (IN)	SHEETING REMARKS	SIGN LEGEND	NEW SIGNS		EXISTING SIGNS				EXIST POST		NUMBER OF NEW POSTS	SQUARE STEEL (in)			TUBULAR STEEL Ø (IN)				SIGN FRAME REQUIRED	REMARKS	SIGN DETAIL			
								"A"	"B"	RETAIN	SALVAGE FROM	SALVAGE TO	REMOVE	RETAIN	REMOVE		1.75	2.00	2.50	FOUNDATION	3.00	3.50	4.00			5.00	DETAIL IN SHS	DETAIL ON SHEET NUMBER	DETAIL ON STD SHEET NUMBER
																	(LB / FT)				(LB / FT)								
FAIR HAVEN VT22A							"FY"-FLUORESCENT YELLOW "FYG"-FLUORESCENT YELLOW GREEN															"SHS"-STANDARD HIGHWAY SIGNS							
		F	M1-5	24	24			4.00																	E-136B				
SB	2.410	F	VR-644	24	12								1																
		F	R3-9B	24	30								*		X														
		F	VR-644	24	12			2.00						1		X									6				
		F	R3-9B	24	30			5.00															X						
SB	2.378	F	D2-1	72	12								1		X														
		F	D2-1	72	12			6.00						2		X									5				
SB	2.350	F	R3-9B	24	30								1		X														
		F	R3-9B	24	30			5.00						1		X							X						
SB	2.323	F	W3-5	36	36		SPEED REDUCTION 30			1					X														
SB	2.307	F	W11-2YG	30	30	FYG	PEDESTRIAN			1					X														
		F	W11-2PBYC	24	18	FYG	BLIND PERSON			1																			
		F	W16-7YG	24	12	FYG	DIAGONAL ARROW			1																			
SB	2.285	F	M4-6	24	12								1		X														
		F	R3-9B	24	30								1																
SIGN SUMMARY SHEET							SHEET TOTALS	22.00	0.00	4	0	0	5	0	0	4	60												
VERMONT AGENCY OF TRANSPORTATION							TOWN TOTALS	SF	SF	EA	EA	EA	EA	EA	EA	EA	FT												
							601.5	0.0	9.0	5.0	5.0	137	0.0	0.0	95	1425.0													
PROJECT NAME: Fair Haven-Panton VT22A																		PROJECT NUMBER: STPG SIGN(24)											
FILE NAME: Fair Haven.xls																		PLOT DATE: 4/29/2009											
PROJECT MANAGER: N. Avery																		DRAWN BY: I. Shea											
DESIGNED BY: J. Kelly																		CHECKED BY: S. Menard											
FAIR HAVEN SHEET 19																		SHEET 26 OF 117											