



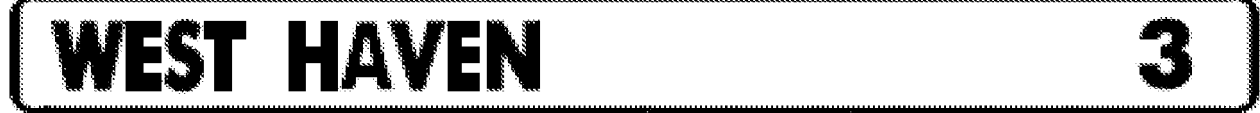


DIR	MILEPOINT	LOCATION CODE (SHEET 2)	MUTCD CODE	WIDTH (IN)	HEIGHT (IN)	SHEETING REMARKS	SIGN LEGEND	NEW SIGNS		EXISTING SIGNS				EXIST POST		NUMBER OF NEW POSTS	SQUARE STEEL (in)			TUBULAR STEEL Ø (IN)				SIGN FRAME REQUIRED	REMARKS	SIGN DETAIL			
								"A"	"B"	RETAIN	SALVAGE FROM	SALVAGE TO	REMOVE	RETAIN	REMOVE		1.75	2.00	2.50	FOUNDATION	3.00	3.50	4.00			5.00	DETAIL IN SHS	DETAIL ON SHEET NUMBER	DETAIL ON STD SHEET NUMBER
																	(LB / FT)				(LB / FT)								
WEST HAVEN VT22A							"FY"-FLUORESCENT YELLOW "FYG"-FLUORESCENT YELLOW GREEN															"SHS"-STANDARD HIGHWAY SIGNS							
							WESTHAVEN FAIRHAVEN																						
NB	0.000	C	VD-024	72	10		 	5.00																	4				
		C	VD-700	6	10			0.42																	E-138				
		C	VD-700	6	10			0.42																	E-138				
NB	0.385	C	VR-017	24	30								1		X														
		C	VR-017	24	30			5.00																					
NB	0.389	D	R1-1	30	30																								
		D	D-3				TOWN STREET NAME SIGN				1		2																
		D	R1-1	30	30			6.25																X					
		D	D-3				TOWN STREET NAME SIGN						1																
NB	0.532	A	W2-2ML	30	30		INTERSECTION WARNING				1				X														
		A	W16-8A	24	10		MAIN RD				1																		
NB	0.57	A	D1-1A	72	10								1		X														
		A	D1-1A	72	12			6.00																	5				
NB	1.323	A	VW-619	30	30		SHOULDER NARROWS																						
SIGN SUMMARY SHEET							SHEET TOTALS	23.09	0.00	2	2	1	5	0	0	6	90						PROJECT NAME: Fair Haven-Panton VT22A						
								SF	SF	EA	EA	EA	EA	EA	EA	EA	FT						PROJECT NUMBER: STPG SIGN(24)						
VERMONT AGENCY OF TRANSPORTATION							TOWN TOTALS	100.2	0.0	7.0	2.0	2.0	13	0.0	0.0	22	330.0						FILE NAME: West Haven.xls PLOT DATE: 4/30/2009						
																							PROJECT MANAGER: N. Avery DRAWN BY: I. Shea						
																							DESIGNED BY: A. Gamble CHECKED BY: S. Menard						
																							WEST HAVEN SHEET 1 SHEET 28 OF 117						