

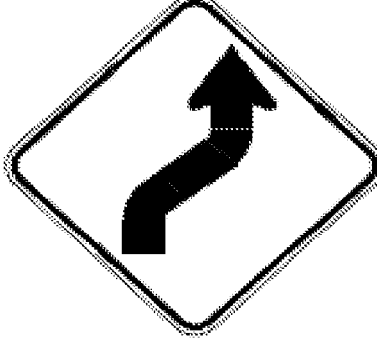


DIR	MILEPOINT	LOCATION CODE (SHEET 2)	MUTCD CODE	WIDTH (IN)	HEIGHT (IN)	SHEETING REMARKS	SIGN LEGEND	NEW SIGNS		EXISTING SIGNS				EXIST POST		NUMBER OF NEW POSTS	SQUARE STEEL (in)			TUBULAR STEEL Ø (IN)				SIGN FRAME REQUIRED	REMARKS	SIGN DETAIL			
								"A"	"B"	RETAIN	SALVAGE FROM	SALVAGE TO	REMOVE	RETAIN	REMOVE		1.75	2.00	2.50	FOUNDATION	3.00	3.50	4.00			5.00	DETAIL IN SHS	DETAIL ON SHEET NUMBER	DETAIL ON STD SHEET NUMBER
																	(LB / FT)				(LB / FT)								
WEST HAVEN VT22A							"FY"-FLUORESCENT YELLOW "FYG"-FLUORESCENT YELLOW GREEN															"SHS"-STANDARD HIGHWAY SIGNS							
SB	1.100 TO 1.000	F		6	8		10 WHITE DELINEATORS	3.33							5	X								INSTALL AT 100 FT SPACING, BACK TO BACK		5			
SB	0.998	F	W9-1R	36	36		RIGHT LANE ENDS			1																			
SB	0.951	F	W4-2R	36	36		LANE REDUCTION SYMBOL			1																			
SB	0.726	F	W2-2MR	30	30		INTERSECTION WARNING			1																			
		F	W16-8A	24	10		MAIN RD			1																			
SB	0.685	F	D1-1A	72	10								1			X													
		F	D1-1A	72	12			6.00							2		X									5			
SB	0.634	G	VR-017	24	30								1			X													
		G	VR-017	24	30			5.00							1		X							TH-1, MAIN RD			E-141		
SB	0.628	H	R1-1	36	36		STOP			1							X							TH-1, MAIN RD					
SB	0.115	F	W1-4R	30	30								1			X													
		F	W1-4R	30	30			6.25							1		X									X			
SB	0.000	G	VD-024	60	7.5		TOWN LINE SIGN																	NEW SIGN TO BE INSTALLED NB (EAST) SIDE OF ROAD					
SIGN SUMMARY SHEET							SHEET TOTALS	20.58	0.00	5	0	0	5	0	0	9	135					PROJECT NAME: Fair Haven-Panton VT22A	PROJECT NUMBER: STPG SIGN(24)						
VERMONT AGENCY OF TRANSPORTATION							TOWN TOTALS	100.2	0.0	7.0	2.0	2.0	13	0.0	0.0	22	330.0					FILE NAME: West Haven.xls	PLOT DATE: 4/30/2009	DRAWN BY: I. Shea					
																						DESIGNED BY: A. Gamble	CHECKED BY: S. Menard	WEST HAVEN SHEET 3			SHEET 30 OF 117		