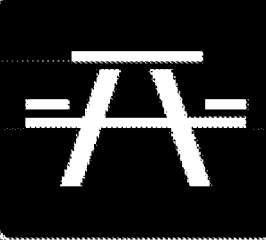

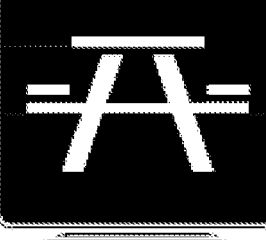








DIR	MILEPOINT	LOCATION CODE (SHEET 2)	MUTCD CODE	WIDTH (IN)	HEIGHT (IN)	SHEETING REMARKS	SIGN LEGEND	NEW SIGNS		EXISTING SIGNS				EXIST POST		NUMBER OF NEW POSTS	SQUARE STEEL (in)			TUBULAR STEEL Ø (IN)				SIGN FRAME REQUIRED	REMARKS	SIGN DETAIL			
								"A"	"B"	RETAIN	SALVAGE FROM	SALVAGE TO	REMOVE	RETAIN	REMOVE		1.75	2.00	2.50	FOUNDATION	3.00	3.50	4.00			5.00	DETAIL IN SHS	DETAIL ON SHEET NUMBER	DETAIL ON STD SHEET NUMBER
																	(LB / FT)				(LB / FT)								
<b>BENSON VT22A</b>							"FY"-FLUORESCENT YELLOW "FYG"-FLUORESCENT YELLOW GREEN															"SHS"-STANDARD HIGHWAY SIGNS							
NB	4.020	A	D5-5A	24	24			4.00							1		X						INSTALL 375 FT ± NORTH OF "PICNIC AREA AHEAD" REMOVAL. PICNIC TABLE SYMBOL ONLY, NO ARROW PLAQUE.	X					
		A	W16-9P	24	12			2.00															"AHEAD" WHITE LEGEND ON BLUE BACKGROUND.	X					
NB	4.100	A	D5-5A	24	24			4.00							1		X						POND WOODS WILDLIFE MNGMT AREA. INSTALL 200 FT ± SOUTH OF DRIVE TO PICNIC AREA, BEHIND RAIL.	X					
		A	D5-5A	24	6			1.00																X					
NB	6.090	C	VR-017	24	24						1	1		X									NEEDHAM HILL ROAD (TH-12)						
		C	VR-017	24	30			5.00							1		X									E-141			
NB	6.098	D	R1-1	24	24						1	1		X									NEEDHAM HILL ROAD (TH-12)						
		D	R1-1	30	30			6.25							1		X							X					
NB	6.200	A	R2-1	24	30							1		X															
		A	R2-1	24	30			5.00							1		X							X					
SB	6.200	F	R2-1	24	30		SPEED LIMIT 50					1		X															
SB	6.098	G	VR-017	24	24									X									NORTH CROSS ROAD (TH-8). EMPTY POST, SIGN IS MISSING.						
		G	VR-017	24	30			5.00							1		X									E-141			
SB	6.090	H	R1-1	24	24						2	1		X									NORTH CROSS ROAD (TH-8)						
		H	R1-1	30	30			6.25							1		X							X					
<b>SIGN SUMMARY SHEET</b>							SHEET TOTALS	38.50	0.00	0	0	4	5	0	0	7		105						PROJECT NAME: <b>Fair Haven-Panton VT 22A</b>					
								SF	SF	EA	EA	EA	EA	EA	EA	EA		FT						PROJECT NUMBER: <b>STPG SIGN(24)</b>					
VERMONT AGENCY OF TRANSPORTATION							TOWN TOTALS	408.0	0.0	12.0	3.0	3.0	74	0.0	0.0	71		1065.0						FILE NAME: <b>Benson.xls</b>					
																							PLOT DATE: <b>4/30/2009</b>						
																								PROJECT MANAGER: <b>N. Avery</b>					
																								DRAWN BY: <b>I. Shea</b>					
																								CHECKED BY: <b>S. Menard</b>					
																								DESIGNED BY: <b>M. Miller</b>					
																								BENSON SHEET 6					
																								SHEET <b>36</b> OF <b>117</b>					