
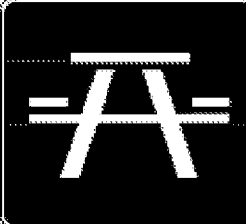

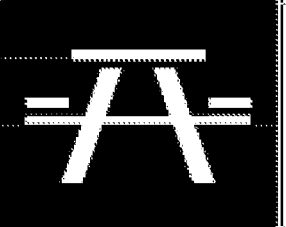

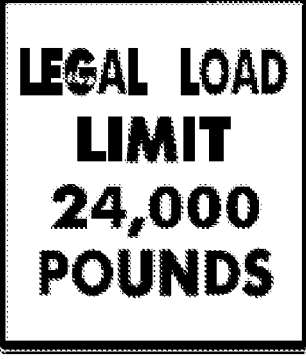



DIR	MILEPOINT	LOCATION CODE (SHEET 2)	MUTCD CODE	WIDTH (IN)	HEIGHT (IN)	SHEETING REMARKS	SIGN LEGEND	NEW SIGNS		EXISTING SIGNS				EXIST POST		NUMBER OF NEW POSTS	SQUARE STEEL (in)			TUBULAR STEEL Ø (IN)				SIGN FRAME REQUIRED	REMARKS	SIGN DETAIL			
								"A"	"B"	RETAIN	SALVAGE FROM	SALVAGE TO	REMOVE	RETAIN	REMOVE		1.75	2.00	2.50	FOUNDATION	3.00	3.50	4.00			5.00	DETAIL IN SHS	DETAIL ON SHEET NUMBER	DETAIL ON STD SHEET NUMBER
																	(LB / FT)				(LB / FT)								
BENSON VT22A							"FY"-FLUORESCENT YELLOW "FYG"-FLUORESCENT YELLOW GREEN																"SHS"-STANDARD HIGHWAY SIGNS						
SB	5.995	F	R2-1	24	30			5.00							1		X							INSTALL BEYOND THE RIGHT CURVE 550 FT ± SOUTH OF THE NORTH CROSS ROAD JCT, 50 FT ± SOUTH OF THE END OF RAIL.	X				
SB	4.328	F	VD-091	24	30		PICNIC AREA AHEAD																						
SB	4.270	F	D5-5A	24	24			4.00							1		X							INSTALL 300 FT ± SOUTH OF PREVIOUS SIGN REMOVAL	X				
		F	W16-9P	24	12			2.00																"AHEAD" WHITE LEGEND ON BLUE BACKGROUND.	X				
SB	4.176	F	D5-5A	24	24			4.00							1		X							INSTALL 200 FT ± NORTH OF DRIVE TO PICNIC AREA	X				
		F	D5-5A	24	6			1.00																		X			
SB	4.138	F	D5-5c	18	24		PICNIC AREA LEFT ARROW																						
SB	3.928	G	VR-017	24	24																			COATES HILL RD (TH-28). SIGN AND POST MISSING.					
		G	VR-017	24	30			5.00							1		X										E-141		
SB	3.920	H	R1-1	24	24																			COATES HILL RD (TH-28)					
		H	R1-1	30	30			6.25							1		X							ADJUST SIGN LOCATION CLOSER TO ACTUAL STOPPING POINT.	X				
SB	3.620	F	M2-1	21	15		JCT																						
		F	M1-6	30	24		CL2SNR 144																						
SB	3.590	F	D9-1A	24	30		PHONE LEFT ARROW SYMBOL																						
		F	VD-058	24	8		AHEAD (PLAQUE)																						
SIGN SUMMARY SHEET							SHEET TOTALS	27.25	0.00	0	0	1	8	0	0	5	75								PROJECT NAME: Fair Haven-Panton VT 22A				
								SF	SF	EA	EA	EA	EA	EA	EA	EA	FT							PROJECT NUMBER: STPG SIGN(24)					
VERMONT AGENCY OF TRANSPORTATION							TOWN TOTALS	408.0	0.0	12.0	3.0	3.0	74	0.0	0.0	71	1065.0							FILE NAME: Benson.xls	PLOT DATE: 4/30/2009				
																							PROJECT MANAGER: N. Avery	DRAWN BY: I. Shea					
																							DESIGNED BY: M. Miller	CHECKED BY: S. Menard					
																							VENSON SHEET 7	SHEET 37 OF 117					