

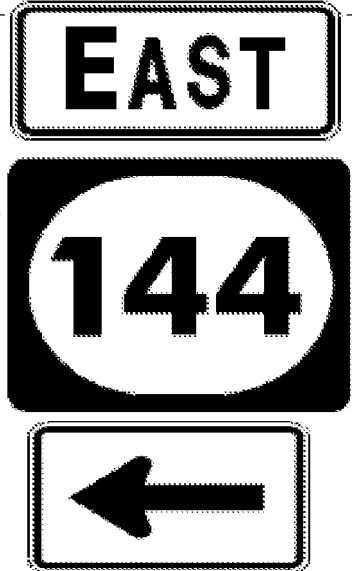



DIR	MILEPOINT	LOCATION CODE (SHEET 2)	MUTCD CODE	WIDTH (IN)	HEIGHT (IN)	SHEETING REMARKS	SIGN LEGEND	NEW SIGNS		EXISTING SIGNS				EXIST POST		NUMBER OF NEW POSTS	SQUARE STEEL (in)			TUBULAR STEEL Ø (IN)				SIGN FRAME REQUIRED	REMARKS	SIGN DETAIL			
								"A"	"B"	RETAIN	SALVAGE FROM	SALVAGE TO	REMOVE	RETAIN	REMOVE		1.75	2.00	2.50	FOUNDATION	3.00	3.50	4.00			5.00	DETAIL IN SHS	DETAIL ON SHEET NUMBER	DETAIL ON STD SHEET NUMBER
																	(LB / FT)				(LB / FT)								
BENSON VT22A							"FY"-FLUORESCENT YELLOW "FYG"-FLUORESCENT YELLOW GREEN																"SHS"-STANDARD HIGHWAY SIGNS						
		F	M2-1	21	15			2.19							1	X								BLACK ON WHITE SHEETING	X				
		F	M1-6	30	24			5.00																			E-136C		
SB	3.480	F	D1-1A	72	12			6.00							2	X								INSTALL 50 FT ± NORTH OF (IN ADVANCE OF) THE DESTINATION SIGNS TO BE REMOVED (NEXT ENTRY).		5			
SB	3.470	F	D1-1G	72	10		<--- CAMP SUN BOY SCOUT 4						1			X													
		F	D1-1G	72	10		<--- LAKE HORTONIA 5						1																
SB	3.440	F	M3-2	24	12								1			X													
		F	M1-6	30	24								1																
		F	M6-1	21	15								1																
		F	M3-2	24	12			2.00							1	X								BLACK ON WHITE SHEETING	X				
		F	M1-6	30	24			5.00																		E-136C			
		F	M6-1	21	15			2.19																	X				
SB	3.430	G	R1-1	30	30		STOP						1			X													
			W1-7	48	24			8.00							2	X								INSTALL SIGN FACING CENTER OF WESTBOUND ROUTE 144 LANE	X				
SB	3.429	G	D1-1A	72	10								1																
			D1-1A	72	10								1																
SIGN SUMMARY SHEET							SHEET TOTALS	30.38	0.00	0	0	0	8	0	0	6	90								PROJECT NAME: Fair Haven-Panton VT 22A				
VERMONT AGENCY OF TRANSPORTATION							TOWN TOTALS	408.0	0.0	12.0	3.0	3.0	74	0.0	0.0	71	1065.0								PROJECT NUMBER: STPG SIGN(24)				
								SF	SF	EA	EA	EA	EA	EA	EA	EA	FT								FILE NAME: Benson.xls				
																									PLOT DATE: 4/30/2009				
																									DRAWN BY: I. Shea				
																									DESIGNED BY: M. Miller				
																									CHECKED BY: S. Menard				
																									SHEET 38 OF 117				