
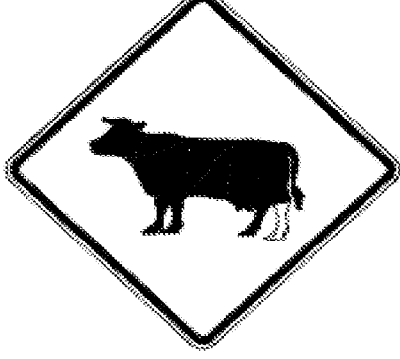
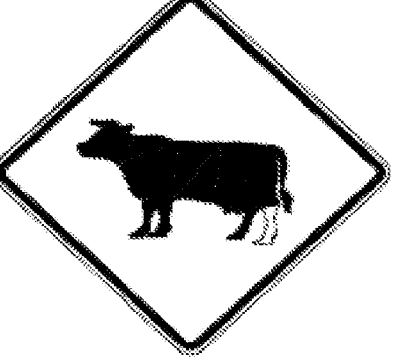


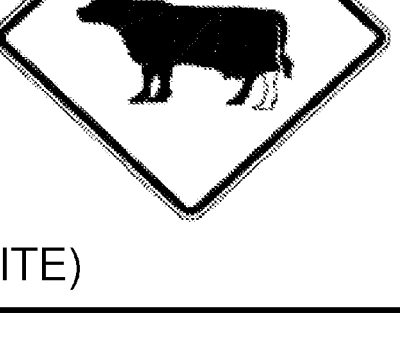

DIR	MILEPOINT	LOCATION CODE (SHEET 2)	MUTCD CODE	WIDTH (IN)	HEIGHT (IN)	SHEETING REMARKS	SIGN LEGEND	NEW SIGNS		EXISTING SIGNS				EXIST POST		NUMBER OF NEW POSTS	SQUARE STEEL (in)			TUBULAR STEEL Ø (IN)				SIGN FRAME REQUIRED	REMARKS	SIGN DETAIL			
								"A"	"B"	RETAIN	SALVAGE FROM	SALVAGE TO	REMOVE	RETAIN	REMOVE		1.75	2.00	2.50	FOUNDATION	3.00	3.50	4.00			5.00	DETAIL IN SHS	DETAIL ON SHEET NUMBER	DETAIL ON STD SHEET NUMBER
																	(LB / FT)				(LB / FT)								
BENSON VT22A							"FY"-FLUORESCENT YELLOW "FYG"-FLUORESCENT YELLOW GREEN															"SHS"-STANDARD HIGHWAY SIGNS							
		F	W11-4	30	30			6.25							1	X								X					
SB	0.380	F	W11-4	30	30							1				X													
		F	W11-4	30	30			6.25							1	X									X				
SB	0.180	F	M1-5A	24	24		ROUTE 22A (BLACK ON WHITE)					1				X													
SB	0.090	F	VW-437	48	48							1			X														
		F	VW-440	48	24							1																	
		F	VW-437	48	48			16.00																	6				
		F	VW-440	48	24			8.00																	6				
SIGN SUMMARY SHEET							SHEET TOTALS	36.50	0.00	0	0	0	4	0	0	2	30												
VERMONT AGENCY OF TRANSPORTATION							TOWN TOTALS	408.0	0.0	12.0	3.0	3.0	74	0.0	0.0	71	1065.0												
PROJECT NAME: Fair Haven-Panton VT 22A																					PROJECT NUMBER: STPG SIGN(24)								
FILE NAME: Benson.xls												PLOT DATE: 4/30/2009																	
PROJECT MANAGER: N. Avery												DRAWN BY: I. Shea																	
DESIGNED BY: M. Miller												CHECKED BY: S. Menard																	
BENSON SHEET 13												SHEET 43 OF 117																	