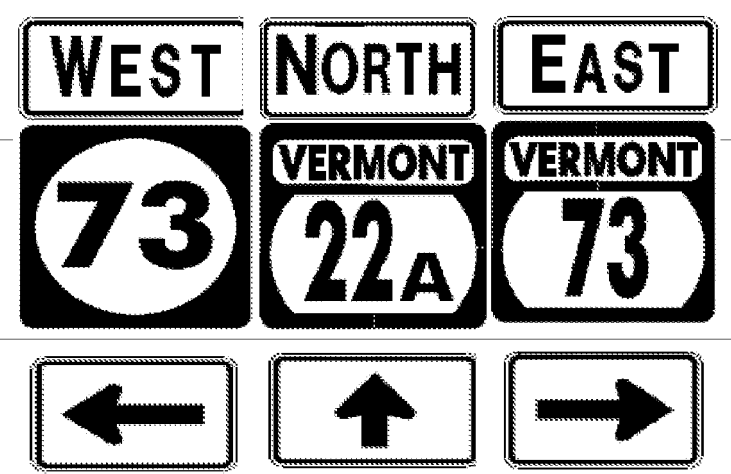


DIR	MILEPOINT	LOCATION CODE (SHEET 2)	MUTCD CODE	WIDTH (IN)	HEIGHT (IN)	SHEETING REMARKS	SIGN LEGEND	NEW SIGNS		EXISTING SIGNS				EXIST POST		NUMBER OF NEW POSTS	SQUARE STEEL (in)			TUBULAR STEEL Ø (IN)				SIGN FRAME REQUIRED	REMARKS	SIGN DETAIL			
								"A"	"B"	RETAIN	SALVAGE FROM	SALVAGE TO	REMOVE	RETAIN	REMOVE		1.75	2.00	2.50	FOUNDATION	3.00	3.50	4.00			5.00	DETAIL IN SHS	DETAIL ON SHEET NUMBER	DETAIL ON STD SHEET NUMBER
																	(LB / FT)				(LB / FT)								
ORWELL VT22A							"FY"-FLUORESCENT YELLOW "FYG"-FLUORESCENT YELLOW GREEN															"SHS"-STANDARD HIGHWAY SIGNS							
		A	D1-1A	72	12			6.00																		5			
NB	3.190	A					CHAMPLAIN BIKEWAY SIGNS								1	*										NO SIGN TO RETAIN			
NB	3.210	A	M3-4	24	12																								
		A	M1-5A	24	24																								
		A	M6-1	21	15																								
		A	M3-1	24	12																								
		A	M1-5A	24	24																								
		A	M6-3	21	15																								
		A	M3-2	24	12																								
		A	M1-5A	24	24																								
		A	M6-1	21	15																								
		A	M3-4	24	12			2.00																					
		A	M1-6	24	24			4.00																		E-136C			
		A	M6-1	21	15			2.19																					
		A	M3-1	24	12			2.00																					
SIGN SUMMARY SHEET							SHEET TOTALS	16.19	0.00	0	0	2	9	0	0	1	15												
VERMONT AGENCY OF TRANSPORTATION							TOWN TOTALS	SF	SF	EA	EA	EA	EA	EA	EA	EA	FT												
								339.7	0.0	9.0	3.0	3.0	67	0.0	2.0	38	570.0												
PROJECT NAME: Fair Haven-Panton VT22A																					PROJECT NUMBER: STPG SIGN(24)								
FILE NAME: Orwell.xls														PLOT DATE: 4/29/2009															
PROJECT MANAGER: N. Avery														DRAWN BY: I. Shea															
DESIGNED BY: J. Kelly														CHECKED BY: S. Menard															
ORWELL SHEET 4														SHEET 47 OF 117															