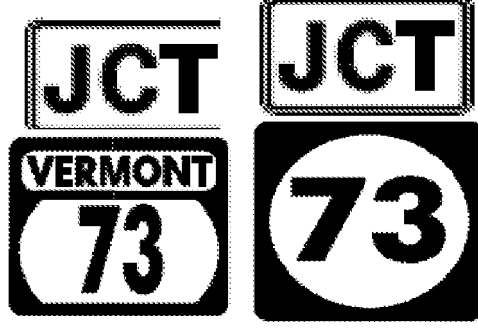




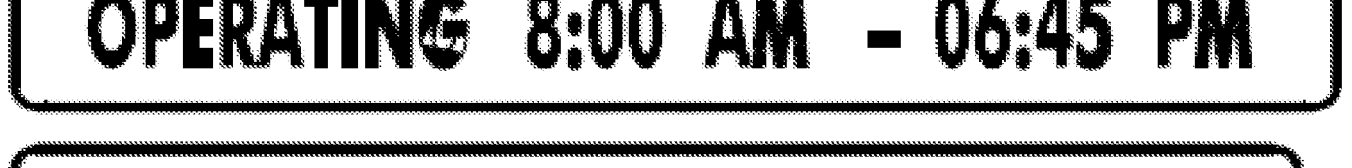



DIR	MILEPOINT	LOCATION CODE (SHEET 2)	MUTCD CODE	WIDTH (IN)	HEIGHT (IN)	SHEETING REMARKS	SIGN LEGEND	NEW SIGNS		EXISTING SIGNS				EXIST POST		NUMBER OF NEW POSTS	SQUARE STEEL (in)			TUBULAR STEEL Ø (IN)				SIGN FRAME REQUIRED	REMARKS	SIGN DETAIL			
								"A"	"B"	RETAIN	SALVAGE FROM	SALVAGE TO	REMOVE	RETAIN	REMOVE		1.75	2.00	2.50	FOUNDATION	3.00	3.50	4.00			5.00	DETAIL IN SHS	DETAIL ON SHEET NUMBER	DETAIL ON STD SHEET NUMBER
																	(LB / FT)				(LB / FT)								
ORWELL VT22A							"FY"-FLUORESCENT YELLOW "FYG"-FLUORESCENT YELLOW GREEN																"SHS"-STANDARD HIGHWAY SIGNS						
		F	M2-1	21	15			2.19							2	X						X	GREEN ON WHITE SHEETING	X					
		F	M1-5	24	24			4.00																	E-136B				
		F	M2-1	21	15			2.19															BLACK ON WHITE SHEETING	X					
		F	M1-6	24	24			4.00																	E-136C				
SB	3.315	F	D1-1A	72	10							1	X																
		F	D1-1	72	10							1																	
		F	D1-1A	72	10							1																	
		F	D1-1M	72	10							1																	
		F	D1-1M	72	10																								
		F	D1-1M	72	10																								
		F	D1-1A	72	12			6.00																	5				
		F	D1-1	72	12			6.00																	5				
		F	D1-1A	72	12			6.00																	5				
		F	D1-1M	72	12			6.00																	5				
		F	D1-1M	72	12	TYPE IX		6.00																	5				
SIGN SUMMARY SHEET							SHEET TOTALS	48.38	0.00	0	0	0	4 5	0	0	2	30							PROJECT NAME: Fair Haven-Panton VT22A					
VERMONT AGENCY OF TRANSPORTATION							TOWN TOTALS	339.7	0.0	9.0	3.0	3.0	67	0.0	2.0	38	570.0							PROJECT NUMBER: STPG SIGN(24)					
								SF	SF	EA	EA	EA	EA	EA	EA	EA	FT						FILE NAME: Orwell.xls	PLOT DATE: 4/29/2009					
																							PROJECT MANAGER: N. Avery	DRAWN BY: I. Shea					
																							DESIGNED BY: J. Kelly	CHECKED BY: S. Menard					
																							ORWELL SHEET 7	SHEET 50	OF 117				