

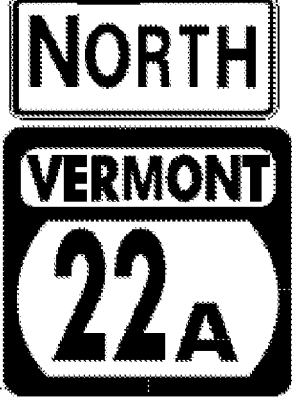

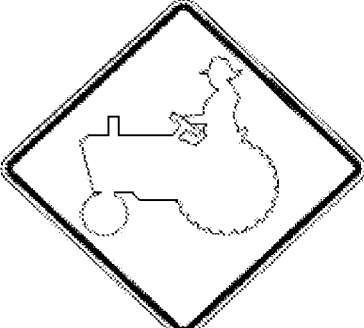




DIR	MILEPOINT	LOCATION CODE (SHEET 2)	MUTCD CODE	WIDTH (IN)	HEIGHT (IN)	SHEETING REMARKS	SIGN LEGEND	NEW SIGNS		EXISTING SIGNS				EXIST POST		NUMBER OF NEW POSTS	SQUARE STEEL (in)			TUBULAR STEEL Ø (IN)				SIGN FRAME REQUIRED	REMARKS	SIGN DETAIL			
								"A"	"B"	RETAIN	SALVAGE FROM	SALVAGE TO	REMOVE	RETAIN	REMOVE		1.75	2.00	2.50	FOUNDATION	3.00	3.50	4.00			5.00	DETAIL IN SHS	DETAIL ON SHEET NUMBER	DETAIL ON STD SHEET NUMBER
																	(LB / FT)				(LB / FT)								
SHOREHAM VT22A							"FY"-FLUORESCENT YELLOW "FYG"-FLUORESCENT YELLOW GREEN																"SHS"-STANDARD HIGHWAY SIGNS						
			C	VR-017	24	30		5.00							1		X										E-141		
NB	5.956	D	R1-1	30	30							1					X												
		D	R1-1	30	30			6.25							1		X								X				
NB	5.991	A	M3-1	24	12							1					X												
		A	M1-6	30	24							1																	
		A	M3-1	24	12		2.00								1		X								X				
		A	M1-5	24	24		4.00																				E-136B		
NB	6.030	A	R2-1	24	30		5.00								1		X									X			
SB	6.062	F	W11-5	30	30							1					X												
		F	W7-3A	24	18							1																	
		F	W11-5	30	30		6.25								1		X								X				
		F	W7-3A	24	18		3.00																			X			
SB	6.029	F	VD-062AL	72	16	BUSINESS SIGN				1				1															
SB	5.956	G	VR-017	24	30																								
		G	VR-017	24	30		5.00								1		X										E-141		
SIGN SUMMARY SHEET							SHEET TOTALS	36.50	0.00	1	0	0	6 ⁷	1	0	6		90											
VERMONT AGENCY OF TRANSPORTATION							TOWN TOTALS	569.3	0.0	6.0	2.0	2.0	132	1.0	0.0	77		1155.0											
PROJECT NAME: Fair Haven-Panton VT22A																					PROJECT NUMBER: STPG SIGN(24)								
FILE NAME: Shoreham.xls												PLOT DATE: 4/29/2009																	
PROJECT MANAGER: N. Avery												DRAWN BY: T. Guazzoni																	
DESIGNED BY: J. Kelly												CHECKED BY: S. Menard																	
SHOREHAM SHEET 10												SHEET 64 OF 117																	