

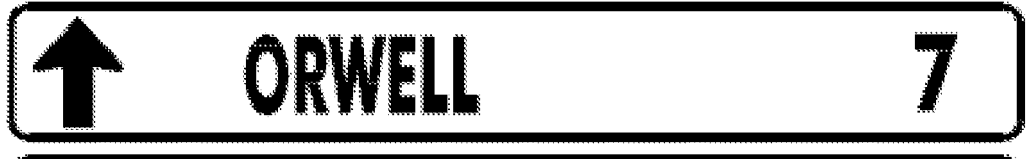





DIR	MILEPOINT	LOCATION CODE (SHEET 2)	MUTCD CODE	WIDTH (IN)	HEIGHT (IN)	SHEETING REMARKS	SIGN LEGEND	NEW SIGNS		EXISTING SIGNS				EXIST POST		NUMBER OF NEW POSTS	SQUARE STEEL (in)			TUBULAR STEEL Ø (IN)				SIGN FRAME REQUIRED	REMARKS	SIGN DETAIL			
								"A"	"B"	RETAIN	SALVAGE FROM	SALVAGE TO	REMOVE	RETAIN	REMOVE		1.75	2.00	2.50	FOUNDATION	3.00	3.50	4.00			5.00	DETAIL IN SHS	DETAIL ON SHEET NUMBER	DETAIL ON STD SHEET NUMBER
																	(LB / FT)				(LB / FT)								
<b>SHOREHAM VT22A</b>							"FY"-FLUORESCENT YELLOW "FYG"-FLUORESCENT YELLOW GREEN															"SHS"-STANDARD HIGHWAY SIGNS							
SB	3.670	F	M2-1	21	15		JCT																						
		F	M1-5A	24	24		ROUTE 74																						
SB	3.690	F	VD-018	30	18			3.75															INSTALL 315 FEET SOUTH OF EXISTING REDUCED SPEED AHEAD			E-128A			
SB	3.630	F	D1-1M	72	10		DESTINATION SIGN																						
		F	D1-1A	72	10		DESTINATION SIGN																						
		F	D1-1A	72	10		DESTINATION SIGN																						
		F	D1-1A	72	10		DESTINATION SIGN																						
SB	3.620	F	M2-1	21	15			2.19															GREEN ON WHITE SHEETING. INSTALL 50 FEET SOUTH OF EXISTING D-BOARD ASSEMBLY	X					
		F	M1-5	24	24			4.00																	E-136B				
SB	3.580	F	D1-1A	72	12			6.00															INSTALL 200 FEET NORTH OF EXISTING ROUTE MARKER ASSEMBLY		5				
		F	D1-1A	72	12			6.00																	5				
		F	D1-1A	72	12			6.00																	5				
		F	D1-1A	72	12			6.00																	5				
SB	3.542	F	M3-2	24	12																								
		F	M1-5A	24	24																								
<b>SIGN SUMMARY SHEET</b>							<b>SHEET TOTALS</b>	33.94	0.00	0	0	0	8	0	0	4	60					PROJECT NAME: <b>Fair Haven-Panton VT22A</b>							
								SF	SF	EA	EA	EA	EA	EA	EA	EA	FT					PROJECT NUMBER: <b>STPG SIGN(24)</b>							
VERMONT AGENCY OF TRANSPORTATION							<b>TOWN TOTALS</b>	569.3	0.0	6.0	2.0	2.0	132	1.0	0.0	77	1155.0					FILE NAME: <b>Shoreham.xls</b>	PLOT DATE: <b>4/29/2009</b>						
																						PROJECT MANAGER: <b>N. Avery</b>	DRAWN BY: <b>T. Guazzoni</b>						
																						DESIGNED BY: <b>J. Kelly</b>	CHECKED BY: <b>S. Menard</b>						
																						SHOREHAM SHEET 12	SHEET <b>66</b> OF <b>117</b>						