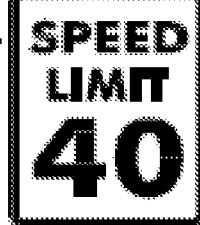


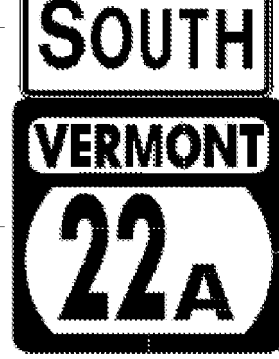


DIR	MILEPOINT	LOCATION CODE (SHEET 2)	MUTCD CODE	WIDTH (IN)	HEIGHT (IN)	SHEETING REMARKS	SIGN LEGEND	NEW SIGNS		EXISTING SIGNS				EXIST POST		NUMBER OF NEW POSTS	SQUARE STEEL (in)			TUBULAR STEEL Ø (IN)				SIGN FRAME REQUIRED	REMARKS	SIGN DETAIL			
								"A"	"B"	RETAIN	SALVAGE FROM	SALVAGE TO	REMOVE	RETAIN	REMOVE		1.75	2.00	2.50	FOUNDATION	3.00	3.50	4.00			5.00	DETAIL IN SHS	DETAIL ON SHEET NUMBER	DETAIL ON STD SHEET NUMBER
																	(LB / FT)				(LB / FT)								
<b>SHOREHAM VT22A</b>							"FY"-FLUORESCENT YELLOW "FYG"-FLUORESCENT YELLOW GREEN															"SHS"-STANDARD HIGHWAY SIGNS							
		F	M6-3	21	15			2.19															GREEN ON WHITE SHEETING	X					
SB	3.505	F	R2-1	30	36			7.50						1		X							INSTALL 50 NORTH OF EXISTING SPEED LIMIT 40 TO NORTH SIDE OF UTILITY POLE		6				
SB	3.495	F	R2-1	24	30		SPEED LMIT 40									1	X												
SB	3.480	F	D2-1	72	12			6.00						2		X						INSTALL 100 FEET NORTH OF EXISTING D-BOARD ASSEMBLY		5					
		F	D2-1	72	12			6.00																5					
		F	M3-3	24	12			2.00														GREEN WITH WHITE SHEETING	X						
		F	M1-5	24	24			4.00																	E-136B				
SB	3.460	F	D1-1M	72	10		DESTINATION SIGN									1	X												
		F	D1-1M	72	10		DESTINATION SIGN										1												
		F	D2-1	72	10		DESTINATION SIGN										1												
		F	D2-1	72	10		DESTINATION SIGN										1												
SB	3.430	F	VD-062B	72	16		DESTINATION SIGN				1					X													
		F	VD-062B	72	16		DESTINATION SIGN				1																		
		F	VD-062AL	72	16		DESTINATION SIGN				1																		
SB	3.340	F	M3-3	24	12		SOUTH									1	X												
<b>SIGN SUMMARY SHEET</b>							<b>SHEET TOTALS</b>	27.69	0.00	3	0	0	X	0	0	3	45						PROJECT NAME: <b>Fair Haven-Panton VT22A</b>						
								SF	SF	EA	EA	EA	EA	EA	EA	EA	FT					PROJECT NUMBER: <b>STPG SIGN(24)</b>							
VERMONT AGENCY OF TRANSPORTATION							<b>TOWN TOTALS</b>	569.3	0.0	6.0	2.0	2.0	132	1.0	0.0	77	1155.0					FILE NAME: <b>Shoreham.xls</b>	PLOT DATE: <b>4/29/2009</b>						
																					PROJECT MANAGER: <b>N. Avery</b>	DRAWN BY: <b>T. Guazzoni</b>							
																					DESIGNED BY: <b>J. Kelly</b>	CHECKED BY: <b>S. Menard</b>							
																					SHOREHAM SHEET 14	SHEET <b>68</b> OF <b>117</b>							