
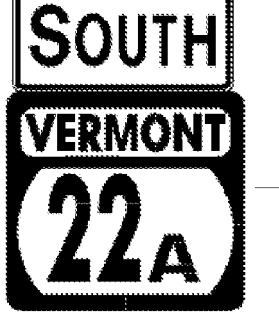






DIR	MILEPOINT	LOCATION CODE (SHEET 2)	MUTCD CODE	WIDTH (IN)	HEIGHT (IN)	SHEETING REMARKS	SIGN LEGEND	NEW SIGNS		EXISTING SIGNS				EXIST POST		NUMBER OF NEW POSTS	SQUARE STEEL (in)			TUBULAR STEEL Ø (IN)				SIGN FRAME REQUIRED	REMARKS	SIGN DETAIL			
								"A"	"B"	RETAIN	SALVAGE FROM	SALVAGE TO	REMOVE	RETAIN	REMOVE		1.75	2.00	2.50	FOUNDATION	3.00	3.50	4.00			5.00	DETAIL IN SHS	DETAIL ON SHEET NUMBER	DETAIL ON STD SHEET NUMBER
																	(LB / FT)				(LB / FT)								
SHOREHAM VT22A							"FY"-FLUORESCENT YELLOW "FYG"-FLUORESCENT YELLOW GREEN																"SHS"-STANDARD HIGHWAY SIGNS						
			G	R2-1	24	30	SPEED LIMIT 35					1																	
SB	2.616		H	R1-1	30	30						1																	
			H	R1-1	30	30		6.25										X										X	
SB	2.590		F	M3-3	24	12							1																
			F	M1-5A	24	24							1																
			F	M3-3	24	12		2.00											X									X	
			F	M1-5	24	24		4.00																				E-136B	
SB	2.520		F	R2-1	24	30		5.00											X									X	
SB	2.500		F	R2-1	24	30	SPEED LIMIT 50						1																
SB	2.472		E	W2-1	30	30	CROSSROAD						1																
SB	1.800		F	R2-1	24	30	 	5.00											X									X	
SB	0.749		G	VR-017	24	30		5.00					1						X									E-141	
SB	0.741		H	R1-1	30	30						1																	
			H	R1-1	30	30		6.25											X								X		
SB	0.200		F	S3-1	30	30	SCHOOL BUS STOP AHEAD WARNING						1																
SIGN SUMMARY SHEET							SHEET TOTALS	33.50	0.00	0	0	3 4	8 7	0	0	6	90												
VERMONT AGENCY OF TRANSPORTATION							TOWN TOTALS	569.3	0.0	6.0	2.0	2.0	132	1.0	0.0	77	1155.0												
PROJECT NAME: Fair Haven-Panton VT22A																					PROJECT NUMBER: STPG SIGN(24)								
FILE NAME: Shoreham.xls										PLOT DATE: 4/29/2009																			
PROJECT MANAGER: N. Avery										DRAWN BY: T. Guazzoni																			
DESIGNED BY: J. Kelly										CHECKED BY: S. Menard																			
SHOREHAM SHEET 18										SHEET 72 OF 117																			