



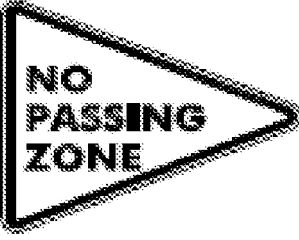



DIR	MILEPOINT	LOCATION CODE (SHEET 2)	MUTCD CODE	WIDTH (IN)	HEIGHT (IN)	SHEETING REMARKS	SIGN LEGEND	NEW SIGNS		EXISTING SIGNS				EXIST POST		NUMBER OF NEW POSTS	SQUARE STEEL (in)			TUBULAR STEEL Ø (IN)				SIGN FRAME REQUIRED	REMARKS	SIGN DETAIL			
								"A"	"B"	RETAIN	SALVAGE FROM	SALVAGE TO	REMOVE	RETAIN	REMOVE		1.75	2.00	2.50	FOUNDATION	3.00	3.50	4.00			5.00	DETAIL IN SHS	DETAIL ON SHEET NUMBER	DETAIL ON STD SHEET NUMBER
																	(LB / FT)				(LB / FT)								
BRIDPORT VT22A							"FY"-FLUORESCENT YELLOW "FYG"-FLUORESCENT YELLOW GREEN															"SHS"-STANDARD HIGHWAY SIGNS							
NB	2.790	A	R2-1	30	36			7.50															INSTALL 50 FEET NORTH OF EXISTING SPEED LIMIT 45 SIGN		6				
NB	2.815	A	D1-1E	72	20							1														5			
NB	2.845	A	R2-5A	24	30		REDUCED SPEED AHEAD					1																	
		A	R4-1	24	30		DO NOT PASS					1																	
NB	2.905	A	VD-018	30	18							1															E-128A		
		A	VD-018	30	18			3.75																					
NB	3.020	A	R2-1	24	30							1																	
		B	W14-3	48	36							1																	
		A	R2-1	30	36			7.50																		6			
		B	W14-3	48	36			5.56																X					
NB	3.085	A	D4-2L	30	36		PARK & RIDE (LEFT ARROW)			1																			
NB	3.155	A	R2-1	24	30							1																	
		A	R2-1	24	30			5.00																X					
NB	3.220	A	W11-2YG	30	30	FYG	PEDESTRIAN WARNING			1																			
SIGN SUMMARY SHEET							SHEET TOTALS	39.31	0.00	2	0	0	7	0	0	6	90							PROJECT NAME: Fair Haven-Panton VT22A					
								SF	SF	EA	EA	EA	EA	EA	EA	EA	FT							PROJECT NUMBER: STPG SIGN(24)					
VERMONT AGENCY OF TRANSPORTATION							TOWN TOTALS	750.3	0.0	11.0	0.0	0.0	175	0.0	0.0	115	1725.0							FILE NAME: Bridport.xls					
																							PLOT DATE: 4/29/2009						
																							PROJECT MANAGER: N. Avery						
																							DESIGNED BY: J. Kelly						
																							CHECKED BY: S. Menard						
																							BRIDPORT SHEET 3						
																							SHEET 76 OF 117						