
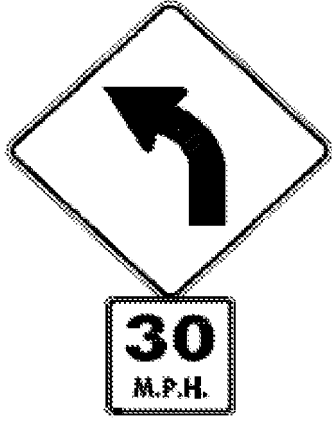
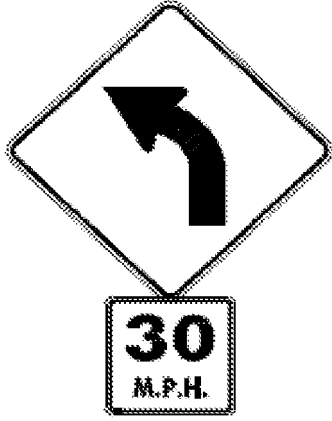
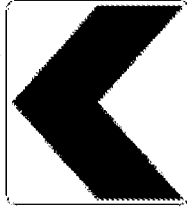
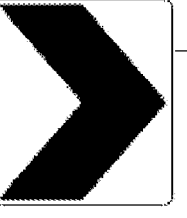
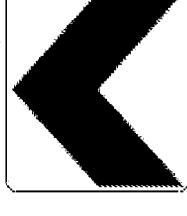


DIR	MILEPOINT	LOCATION CODE (SHEET 2)	MUTCD CODE	WIDTH (IN)	HEIGHT (IN)	SHEETING REMARKS	SIGN LEGEND	NEW SIGNS		EXISTING SIGNS				EXIST POST		NUMBER OF NEW POSTS	SQUARE STEEL (in)			TUBULAR STEEL Ø (IN)				SIGN FRAME REQUIRED	REMARKS	SIGN DETAIL						
								"A"	"B"	RETAIN	SALVAGE FROM	SALVAGE TO	REMOVE	RETAIN	REMOVE		1.75	2.00	2.50	FOUNDATION	3.00	3.50	4.00			5.00	DETAIL IN SHS	DETAIL ON SHEET NUMBER	DETAIL ON STD SHEET NUMBER			
																	(LB / FT)				(LB / FT)											
BRIDPORT VT22A							"FY"-FLUORESCENT YELLOW "FYG"-FLUORESCENT YELLOW GREEN															"SHS"-STANDARD HIGHWAY SIGNS										
		A	M1-5	24	24		VERMONT 22A							1																		
NB	3.940	A	R2-1	24	30																											
		A	R2-1	24	30											5.00			X									X				
NB	4.090	A	S3-1	30	30		SCHOOL BUS STOP AHEAD																									
NB	4.190	A	W1-2L	30	30																											
		A	W13-1	24	24																											
NB	4.230	A	W1-2L	30	30	FY																										
		A	W13-1	24	24	FY										6.25			X									X				
NB	4.270	A	W1-8L	18	24																											
		A	W1-8L	18	24	FY																										
NB	4.270	B	W1-8R	18	24																											
		B	W1-8R	18	24	FY																										
NB	4.285	A	W1-8L	18	24																											
		A	W1-8L	18	24	FY																										
NB	4.285	B	W1-8R	18	24																											
SIGN SUMMARY SHEET							SHEET TOTALS	24.25	0.00	0	0	0 2	9	0	0	5	75															
VERMONT AGENCY OF TRANSPORTATION							TOWN TOTALS	SF	SF	EA	EA	EA	EA	EA	EA	EA	FT															
							750.3	0.0	11.0	0.0	0.0	175	0.0	0.0	115	1725.0																
PROJECT NAME: Fair Haven-Panton VT22A																					PROJECT NUMBER: STPG SIGN(24)											
FILE NAME: Bridport.xls												PLOT DATE: 4/29/2009																				
PROJECT MANAGER: N. Avery												DRAWN BY: T. Guazzoni																				
DESIGNED BY: J. Kelly												CHECKED BY: S. Menard																				
BRIDPORT SHEET 10												SHEET 83 OF 117																				