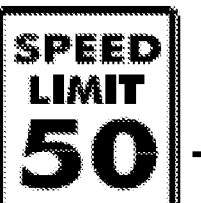



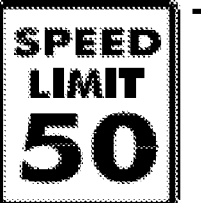
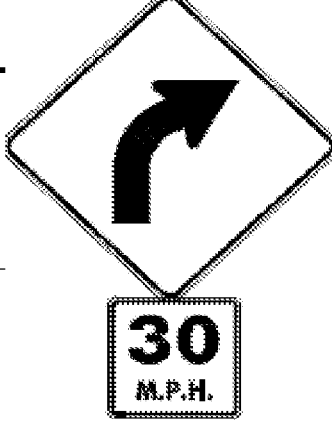


DIR	MILEPOINT	LOCATION CODE (SHEET 2)	MUTCD CODE	WIDTH (IN)	HEIGHT (IN)	SHEETING REMARKS	SIGN LEGEND	NEW SIGNS		EXISTING SIGNS				EXIST POST		NUMBER OF NEW POSTS	SQUARE STEEL (in)			TUBULAR STEEL Ø (IN)				SIGN FRAME REQUIRED	REMARKS	SIGN DETAIL			
								"A"	"B"	RETAIN	SALVAGE FROM	SALVAGE TO	REMOVE	RETAIN	REMOVE		1.75	2.00	2.50	FOUNDATION	3.00	3.50	4.00			5.00	DETAIL IN SHS	DETAIL ON SHEET NUMBER	DETAIL ON STD SHEET NUMBER
																	(LB / FT)				(LB / FT)								
BRIDPORT VT22A							"FY"-FLUORESCENT YELLOW "FYG"-FLUORESCENT YELLOW GREEN																"SHS"-STANDARD HIGHWAY SIGNS						
		F	R2-1	24	30			5.00							1		X								X				
SB	5.560	F	M3-3	24	12																								
		F	M1-6	24	24																								
SB	5.538	G	VR-017	24	24																								
		G	VR-017	24	230			5.00							1		X									TH-5, RATTLIN BRIDGE RD	E-141		
SB	5.530	H	R1-1	24	24																								
		H	R1-1	30	30			6.25																			TH-5, RATTLIN BRIDGE RD	X	
SB	5.485	F	M3-3	24	12			2.00																			INSTALL NORTH SIDE OF UTILITY POLE WITH GUY WIRE. GREEN ON WHITE SHEETING	X	
		F	M1-5	24	24			4.00																			E-136B		
SB	5.415	F	R2-1	24	30																								
		F	R2-1	24	30			5.00																			INSTALL 130 SOUTH OF EXISTING SPEED LIMIT 50 SIGN	X	
SB	4.425	F	W1-2R	30	30		RIGHT CURVE																						
		F	W13-1	18	18		30 MPH PLAQUE																						
SB	4.385	F	S3-1	30	30		SCHOOL BUS STOP AHEAD																						
		F	W1-2R	30	30	FY		6.25																			X		
SIGN SUMMARY SHEET							SHEET TOTALS	33.50	0.00	0	0	2	7	0	0	6	90												
VERMONT AGENCY OF TRANSPORTATION							TOWN TOTALS	750.3	0.0	11.0	0.0	0.0	175	0.0	0.0	115	1725.0												
PROJECT NAME: Fair Haven-Panton VT22A																					PROJECT NUMBER: STPG SIGN(24)								
FILE NAME: Bridport.xls												PLOT DATE: 4/29/2009																	
PROJECT MANAGER: N. Avery												DRAWN BY: T. Guazzoni																	
DESIGNED BY: J. Kelly												CHECKED BY: S. Menard																	
BRIDPORT SHEET 13												SHEET 86 OF 117																	