
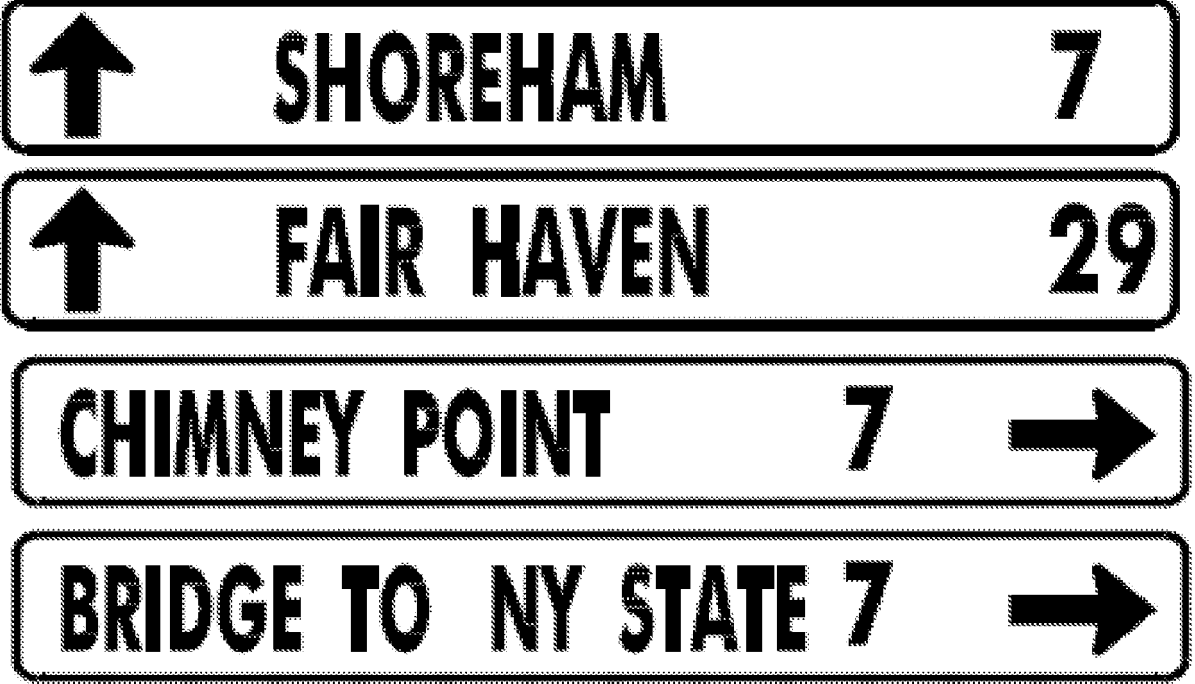


DIR	MILEPOINT	LOCATION CODE (SHEET 2)	MUTCD CODE	WIDTH (IN)	HEIGHT (IN)	SHEETING REMARKS	SIGN LEGEND	NEW SIGNS		EXISTING SIGNS				EXIST POST		NUMBER OF NEW POSTS	SQUARE STEEL (in)			TUBULAR STEEL Ø (IN)				SIGN FRAME REQUIRED	REMARKS	SIGN DETAIL			
								"A"	"B"	RETAIN	SALVAGE FROM	SALVAGE TO	REMOVE	RETAIN	REMOVE		1.75	2.00	2.50	FOUNDATION	3.00	3.50	4.00			5.00	DETAIL IN SHS	DETAIL ON SHEET NUMBER	DETAIL ON STD SHEET NUMBER
																	(LB / FT)				(LB / FT)								
BRIDPORT VT22A							"FY"-FLUORESCENT YELLOW "FYG"-FLUORESCENT YELLOW GREEN															"SHS"-STANDARD HIGHWAY SIGNS							
SB	3.940	F	R2-1	24	30																								
		F	R2-1	30	36			7.50																	6				
SB	3.880	F	D1-1M	72	10																								
		F	D1-1A	72	10																								
		F	D1-1A	72	10																								
		F	D1-1M	72	10																								
		F	D1-1M	72	12			6.00																		5			
		F	D1-1A	72	12			6.00																		5			
		F	D1-1A	72	12			6.00																		5			
		F	D1-1M	72	12		6.00																		5				
SB	3.810	F	M3-3S	24	12																								
		F	M1-5	24	24																								
		F	M6-3S	21	15																								
		F	M3-2S	24	12																								
		F	M1-5	30	24																								
SIGN SUMMARY SHEET							SHEET TOTALS	31.50	0.00	0	0	0	10	0	0	3	45					PROJECT NAME: Fair Haven-Panton VT22A							
VERMONT AGENCY OF TRANSPORTATION							TOWN TOTALS	SF	SF	EA	EA	EA	EA	EA	EA	EA	FT					PROJECT NUMBER: STPG SIGN(24)							
							750.3	0.0	11.0	0.0	0.0	175	0.0	0.0	115	1725.0					FILE NAME: Bridport.xls	PLOT DATE: 4/29/2009							
																					PROJECT MANAGER: N. Avery	DRAWN BY: T. Guazzoni							
																					DESIGNED BY: J. Kelly	CHECKED BY: S. Menard							
																					BRIDPORT SHEET 15	SHEET 88 OF 117							