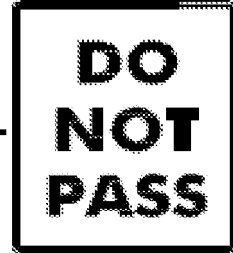

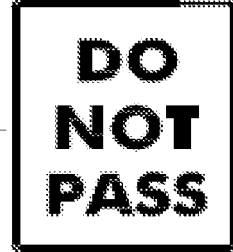
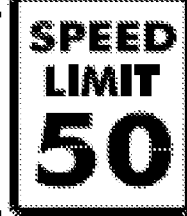

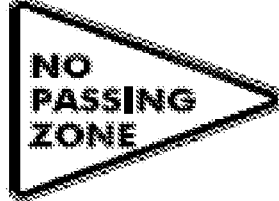
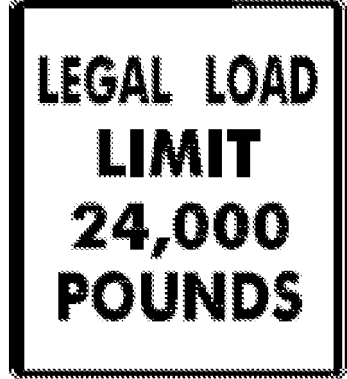



DIR	MILEPOINT	LOCATION CODE (SHEET 2)	MUTCD CODE	WIDTH (IN)	HEIGHT (IN)	SHEETING REMARKS	SIGN LEGEND	NEW SIGNS		EXISTING SIGNS				EXIST POST		NUMBER OF NEW POSTS	SQUARE STEEL (in)			TUBULAR STEEL Ø (IN)				SIGN FRAME REQUIRED	REMARKS	SIGN DETAIL			
								"A"	"B"	RETAIN	SALVAGE FROM	SALVAGE TO	REMOVE	RETAIN	REMOVE		1.75	2.00	2.50	FOUNDATION	3.00	3.50	4.00			5.00	DETAIL IN SHS	DETAIL ON SHEET NUMBER	DETAIL ON STD SHEET NUMBER
																	(LB / FT)				(LB / FT)								
BRIDPORT VT22A							"FY"-FLUORESCENT YELLOW "FYG"-FLUORESCENT YELLOW GREEN																"SHS"-STANDARD HIGHWAY SIGNS						
			F R4-1	24	30			5.00																	X				
SB	2.935		F D1-1E	72	20							1			X											5			
			F D1-1E	72	20			10.00						2		X													
SB	2.830		F R4-1	24	30							1			X														
			F R4-1	24	30			5.00						1		X								X					
SB	2.790		F R2-1	24	30			5.00						1		X									INSTALL ACROSS FROM NEW NORTHBOUND SPEED LIMIT 45	X			
SB	2.780		F R2-1	24	30		SPEED LIMIT 50 					1			X										INSTALL ACROSS FROM NEW NORTH BOUND DO NOT PASS SIGN ASSEMBLY	X			
SB	2.760		F VR-417	24	30			5.00				2				X													
			E W14-3	48	36			5.56																	6				
SB	2.755		F VR-417	24	30		END NO PASSING					1			X														
			E W14-3	48	36		NO PASSING ZONE PENNANT					1																	
SB	2.347		G VR-017	24	30							1			X														
			G VR-017	24	30			5.00						1		X								TH-39, SHORT ST		E-141			
SB	2.339		H R1-1	30	30							1	1			X													
			H R1-1	30	30			6.25						1		X									TH-39, SHORT ST	X			
SIGN SUMMARY SHEET							SHEET TOTALS	46.81	0.00	0	0	0	0	0	0	7	105								PROJECT NAME: Fair Haven-Panton VT22A				
								SF	SF	EA	EA	EA	EA	EA	EA	EA	FT								PROJECT NUMBER: STPG SIGN(24)				
VERMONT AGENCY OF TRANSPORTATION							TOWN TOTALS	750.3	0.0	11.0	0.0	0.0	175	0.0	0.0	115	1725.0							FILE NAME: Bridport.xls	PLOT DATE: 4/29/2009				
																							PROJECT MANAGER: N. Avery	DRAWN BY: T. Guazzoni					
																							DESIGNED BY: J. Kelly	CHECKED BY: S. Menard					
																							BRIDPORT SHEET 21	SHEET 94 OF 117					