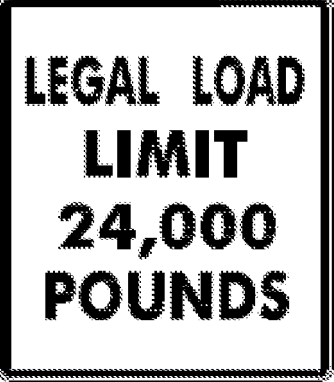

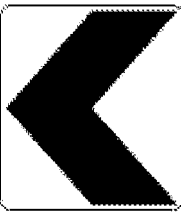
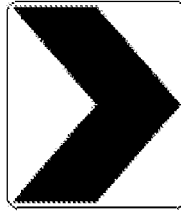
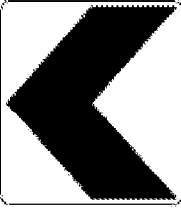
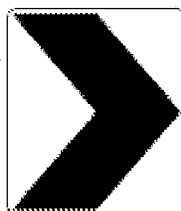


DIR	MILEPOINT	LOCATION CODE (SHEET 2)	MUTCD CODE	WIDTH (IN)	HEIGHT (IN)	SHEETING REMARKS	SIGN LEGEND	NEW SIGNS		EXISTING SIGNS				EXIST POST		NUMBER OF NEW POSTS	SQUARE STEEL (in)			TUBULAR STEEL Ø (IN)				SIGN FRAME REQUIRED	REMARKS	SIGN DETAIL			
								"A"	"B"	RETAIN	SALVAGE FROM	SALVAGE TO	REMOVE	RETAIN	REMOVE		1.75	2.00	2.50	FOUNDATION	3.00	3.50	4.00			5.00	DETAIL IN SHS	DETAIL ON SHEET NUMBER	DETAIL ON STD SHEET NUMBER
																	(LB / FT)				(LB / FT)								
BRIDPORT VT22A							"FY"-FLUORESCENT YELLOW "FYG"-FLUORESCENT YELLOW GREEN																"SHS"-STANDARD HIGHWAY SIGNS						
SB	0.645	G	VR-017	24	30																								
		G	VR-017	24	30			5.00																			E-141		
SB	0.635	H	R1-1	30	30																								
		H	R1-1	30	30			6.25																					
SB	0.610	F	W1-8L	18	24																								
		F	W1-8L	18	24			3.00																			X		
SB	0.610	E	W1-8R	18	24																								
		E	W1-8R	18	24			3.00																			X		
SB	0.595	F	W1-8L	18	24		CHEVRON																						
SB	0.595	E	W1-8R	18	24		CHEVRON																						
SB	0.575	F	W1-8L	18	24																								
		F	W1-8L	18	24			3.00																			X		
SB	0.575	E	W1-8R	18	24																								
		E	W1-8R	18	24			3.00																			X		
SB	0.560	F	W1-8L	18	24		CHEVRON																						
SIGN SUMMARY SHEET							SHEET TOTALS	23.25	0.00	0	0	2	9	0	0	6	90						PROJECT NAME: Fair Haven-Panton VT22A						
								SF	SF	EA	EA	EA	EA	EA	EA	EA	FT						PROJECT NUMBER: STPG SIGN(24)						
VERMONT AGENCY OF TRANSPORTATION							TOWN TOTALS	750.3	0.0	11.0	0.0	0.0	175	0.0	0.0	115	1725.0						FILE NAME: Bridport.xls	PLOT DATE: 4/29/2009					
																							PROJECT MANAGER: N. Avery	DRAWN BY: T. Guazzoni					
																							DESIGNED BY: J. Kelly	CHECKED BY: S. Menard					
																							BRIDPORT SHEET 23	SHEET 96 OF 117					