
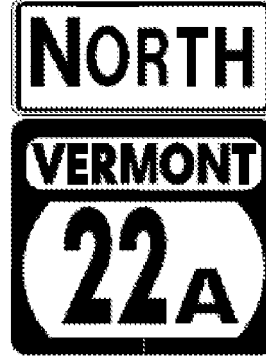





DIR	MILEPOINT	LOCATION CODE (SHEET 2)	MUTCD CODE	WIDTH (IN)	HEIGHT (IN)	SHEETING REMARKS	SIGN LEGEND	NEW SIGNS		EXISTING SIGNS				EXIST POST		NUMBER OF NEW POSTS	SQUARE STEEL (in)			TUBULAR STEEL Ø (IN)				SIGN FRAME REQUIRED	REMARKS	SIGN DETAIL			
								"A"	"B"	RETAIN	SALVAGE FROM	SALVAGE TO	REMOVE	RETAIN	REMOVE		1.75	2.00	2.50	FOUNDATION	3.00	3.50	4.00			5.00	DETAIL IN SHS	DETAIL ON SHEET NUMBER	DETAIL ON STD SHEET NUMBER
																	(LB / FT)				(LB / FT)								
ADDISON VT22A							"FY"-FLUORESCENT YELLOW "FYG"-FLUORESCENT YELLOW GREEN																"SHS"-STANDARD HIGHWAY SIGNS						
NB	-0.005	C	VD-024	60	7.5																								
		C	VD-024	72	10		ADDISON	BRIDPORT																			4		
		C	VD-700	6	10		0221 0101 0000	0221 0102 0630																			E-138		
		C	VD-700	6	10																						E-138		
NB	0.004	D	R1-1	30	30																								
		D	R1-1	30	30																						X		
NB	0.030	A	M3-1	24	12																								
		A	M1-5A	24	24																								
		A	M3-1	24	12																								
		A	M1-5A	24	24																						E-136B		
NB	0.070	A	R2-1	24	30																								
		A	R2-1	24	30																						X		
NB	0.735	A	W11-7	30	30																								
		A	W7-3A	24	18																						X		
SIGN SUMMARY SHEET							SHEET TOTALS				32.34	0.00	0	0	0	7	0	0	6	90				PROJECT NAME: Fair Haven-Panton					
											SF	SF	EA	EA	EA	EA	EA	EA	EA	FT				PROJECT NUMBER: STPG SIGN(24)					
VERMONT AGENCY OF TRANSPORTATION							TOWN TOTALS				357.4	0.0	58.0	0.0	0.0	69	1.0	0.0	56	840.0				FILE NAME: Addison.xls					
																								PLOT DATE: 4/29/2009					
																								DRAWN BY: I. Shea					
																								CHECKED BY: S. Menard					
																								ADDISON SHEET 1					
																								SHEET 98 OF 117					