




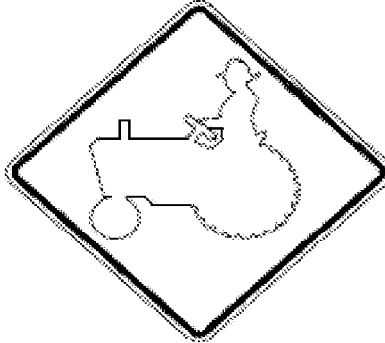



DIR	MILEPOINT	LOCATION CODE (SHEET 2)	MUTCD CODE	WIDTH (IN)	HEIGHT (IN)	SHEETING REMARKS	SIGN LEGEND	NEW SIGNS		EXISTING SIGNS				EXIST POST		NUMBER OF NEW POSTS	SQUARE STEEL (in)			TUBULAR STEEL Ø (IN)				SIGN FRAME REQUIRED	REMARKS	SIGN DETAIL			
								"A"	"B"	RETAIN	SALVAGE FROM	SALVAGE TO	REMOVE	RETAIN	REMOVE		1.75	2.00	2.50	FOUNDATION	3.00	3.50	4.00			5.00	DETAIL IN SHS	DETAIL ON SHEET NUMBER	DETAIL ON STD SHEET NUMBER
																	(LB / FT)				(LB / FT)								
ADDISON VT22A							"FY"-FLUORESCENT YELLOW "FYG"-FLUORESCENT YELLOW GREEN															"SHS"-STANDARD HIGHWAY SIGNS							
NB	4.321	A	R2-1	24	30																								
		A	R2-1	24	30			5.00																X					
NB	4.610	A	R2-1	24	30																								
		A	R2-1	24	30			5.00																X					
NB	4.850	C	VR-017	24	24																								
		C	VR-017	24	30			5.00																	TH-11, FARR CROSS RD		E-141		
NB	4.810	D	R1-1	24	24																								
		D	R1-1	30	30			6.25																X	TH-11, FARR CROSS RD				
NB	4.915	A	R2-1	24	30																								
		A	R2-1	24	30			5.00																X					
NB	5.050	A	W11-5	30	30																								
		A	W11-5	30	30			6.25																X					
NB	5.750	A	R2-1	24	30																								
		A	R2-1	24	30			5.00																X					
SB	5.750	A	R2-1	24	30																								
SIGN SUMMARY SHEET							SHEET TOTALS	37.50	0.00	0	0	0	8	0	0	7	105							PROJECT NAME: Fair Haven-Panton PROJECT NUMBER: STPG SIGN(24)					
VERMONT AGENCY OF TRANSPORTATION							TOWN TOTALS	357.4	0.0	58.0	0.0	0.0	69	1.0	0.0	56	840.0							FILE NAME: Addison.xls PLOT DATE: 4/29/2009 PROJECT MANAGER: N. Avery DRAWN BY: I. Shea DESIGNED BY: M. Miller CHECKED BY: S. Menard ADDISON SHEET 7 SHEET 104 OF 117					