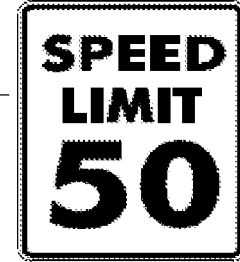
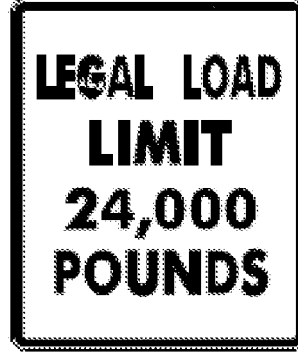



DIR	MILEPOINT	LOCATION CODE (SHEET 2)	MUTCD CODE	WIDTH (IN)	HEIGHT (IN)	SHEETING REMARKS	SIGN LEGEND	NEW SIGNS		EXISTING SIGNS				EXIST POST		NUMBER OF NEW POSTS	SQUARE STEEL (in)			TUBULAR STEEL Ø (IN)				SIGN FRAME REQUIRED	REMARKS	SIGN DETAIL					
								"A"	"B"	RETAIN	SALVAGE FROM	SALVAGE TO	REMOVE	RETAIN	REMOVE		1.75	2.00	2.50	FOUNDATION	3.00	3.50	4.00			5.00	DETAIL IN SHS	DETAIL ON SHEET NUMBER	DETAIL ON STD SHEET NUMBER		
																	(LB / FT)				(LB / FT)										
ADDISON VT22A							"FY"-FLUORESCENT YELLOW "FYG"-FLUORESCENT YELLOW GREEN															"SHS"-STANDARD HIGHWAY SIGNS									
		F	R8-3A	24	24				1																						
SB	4.070	F	D2-1	72	12		DESTINATION SIGN		1																						
		F	D2-1	72	12		DESTINATION SIGN		1																						
		F	M3-3S	24	12		SOUTH		1																						
		F	M1-5	30	24		VT 22A		1																						
SB	4.030	F	R8-3A	24	24		NO PARKING SYMBOL		1																						
		F	M4-6P	24	12		END		1																						
SB	3.930	F	R2-1	24	30							1																			
		F	R2-1	24	30			5.00						1		X									X						
SB	3.255	G	VR-017	24	24							1																			
		G	VR-017	24	30			5.00						1		X										TH-16, GAGE RD	E-141				
SB	3.247	H	R1-1	30	30							1																			
		H	R1-1	30	30			6.25						1		X											TH-16, GAGE RD	X			
SB	2.720	F	M3-3	24	12																										
		F	M1-5A	24	24																										
SIGN SUMMARY SHEET							SHEET TOTALS	16.25	0.00	7	0	0	5	0	0	3	45														
VERMONT AGENCY OF TRANSPORTATION							TOWN TOTALS	SF	SF	EA	EA	EA	EA	EA	EA	EA	EA	EA	EA	EA	EA	EA	EA	EA	EA	EA	EA	EA	EA		
							TOWN TOTALS	357.4	0.0	58.0	0.0	0.0	69	1.0	0.0	56	840.0														
															PROJECT NAME:	Fair Haven-Panton															
															PROJECT NUMBER:	STPG SIGN(24)															
															FILE NAME:	Addison.xls					PLOT DATE:	4/29/2009									
															PROJECT MANAGER:	N. Avery					DRAWN BY:	I. Shea									
															DESIGNED BY:	M. Miller					CHECKED BY:	S. Menard									
															ADDISON SHEET 12											SHEET	109		OF	117	