





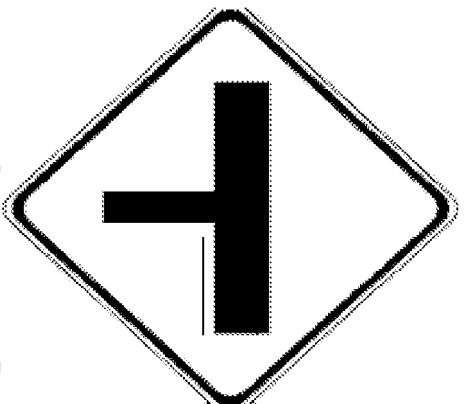



DIR	MILEPOINT	LOCATION CODE (SHEET 2)	MUTCD CODE	WIDTH (IN)	HEIGHT (IN)	SHEETING REMARKS	SIGN LEGEND	NEW SIGNS		EXISTING SIGNS				EXIST POST		NUMBER OF NEW POSTS	SQUARE STEEL (in)			TUBULAR STEEL Ø (IN)				SIGN FRAME REQUIRED	REMARKS	SIGN DETAIL			
								"A"	"B"	RETAIN	SALVAGE FROM	SALVAGE TO	REMOVE	RETAIN	REMOVE		1.75	2.00	2.50	FOUNDATION	3.00	3.50	4.00			5.00	DETAIL IN SHS	DETAIL ON SHEET NUMBER	DETAIL ON STD SHEET NUMBER
																	(LB / FT)				(LB / FT)								
PANTON VT 22A							"FY"-FLUORESCENT YELLOW "FYG"-FLUORESCENT YELLOW GREEN																"SHS"-STANDARD HIGHWAY SIGNS						
NB	2.660	A	W3-5	36	36			9.00										X						INSTALL 475 FT +/- NORTH OF EXISTING REDUCED SPEED AHEAD	X				
NB	2.755	B	VR-041	24	24	THROUGH WAY BEGINS HERE							1			X													
		A	VR-040	24	24	THROUGH WAY ENDS HERE							1																
		A	VR-038	24	18			3.00										X								E-141			
		A	R2-1	24	30			5.00																X					
SB	2.755	F	R2-1	24	30								1			X													
		F	VR-039	24	18			3.00										X								E-141			
		F	R2-1	24	30			5.00																X					
SB	2.745	F	UNK										1			X							REMOVE TOWN'S WELCOME TO PANTON SIGN. NOT ALLOWED IN ROW.						
SB	2.720	F	M1-5A	24	24	ROUTE 22A							1			X													
		F	M3-3	24	12	SOUTH							1																
SB	2.685	F	M3-3	24	12			2.00										X					INSTALL 185 FT +/- SOUTH OF EXISTING. GREEN ON WHITE SHEETING	X					
		F	M1-5A	24	24			4.00																	E-136B				
SB	1.320	F	W2-1M	30	30								1																
SB	1.280	F	W2-2Ma	30	30			6.25										X						INSTALL 200 FT +/- SOUTH OF EXISTING			6		
SIGN SUMMARY SHEET																													
SHEET TOTALS							37.25	0.00	0	0	0	7	0	0	5	75													
							SF	SF	EA	EA	EA	EA	EA	EA	EA	EA	EA	EA	EA	EA	EA	EA	EA	EA	EA	EA	EA	EA	
TOWN TOTALS							81.7	0.0	1.0	2.0	2.0	12	0.0	0.0	30	450.0													
VERMONT AGENCY OF TRANSPORTATION																	PROJECT NAME: Fair Haven-Panton VT22A												
																	PROJECT NUMBER: STPG SIGN(24)												
																	FILE NAME: Panton.xls	PLOT DATE: 4/30/2009											
																	PROJECT MANAGER: N. Avery	DRAWN BY: T. Guazzoni											
																	DESIGNED BY: A. Gamble	CHECKED BY: S. Menard											
																	PANTON SHEET 2	SHEET 113 OF 117											