



DIR	MILEPOINT	LOCATION CODE (SHEET 2)	MUTCD CODE	WIDTH (IN)	HEIGHT (IN)	SHEETING REMARKS	SIGN LEGEND	NEW SIGNS		EXISTING SIGNS				EXIST POST		NUMBER OF NEW POSTS	SQUARE STEEL (in)			TUBULAR STEEL Ø (IN)				SIGN FRAME REQUIRED	REMARKS	SIGN DETAIL			
								"A"	"B"	RETAIN	SALVAGE FROM	SALVAGE TO	REMOVE	RETAIN	REMOVE		1.75	2.00	2.50	FOUNDATION	3.00	3.50	4.00			5.00	DETAIL IN SHS	DETAIL ON SHEET NUMBER	DETAIL ON STD SHEET NUMBER
																	(LB / FT)				(LB / FT)								
PANTON VT 22A							"FY"-FLUORESCENT YELLOW "FYG"-FLUORESCENT YELLOW GREEN															"SHS"-STANDARD HIGHWAY SIGNS							
		F	W16-8	24	8			1.34															East RD IN UPPER AND LOWER CASE	X					
SB	0.400 TO 0.170	E/F		6	8			10.56						16	X								INSTALL 32 BACK TO BACK WHITE DELINEATORS AT 100 FT SPACING		5				
SB	0.020	F	VW-619	36	36																								
		F	VW-619	36	36			9.00						2	X										6				
SB	0.000	G	VD-024	60	7.5		TOWNLIN SIGN						1		X														
SIGN SUMMARY SHEET							SHEET TOTALS	20.90	0.00	0	0	0	1	0	0	18	270							PROJECT NAME: Fair Haven-Panton VT22A					
VERMONT AGENCY OF TRANSPORTATION							TOWN TOTALS	SF	SF	EA	EA	EA	EA	EA	EA	EA	FT						PROJECT NUMBER: STPG SIGN(24)						
								81.7	0.0	1.0	2.0	2.0	12	0.0	0.0	30	450.0						FILE NAME: Panton.xls						
																							PLOT DATE: 4/30/2009						
																							DESIGNED BY: A. Gamble						
																							CHECKED BY: S. Menard						
																							PANTON SHEET 3						
																								SHEET 114 OF 117					